


1 CSA USE ZONE PLAN VIEW

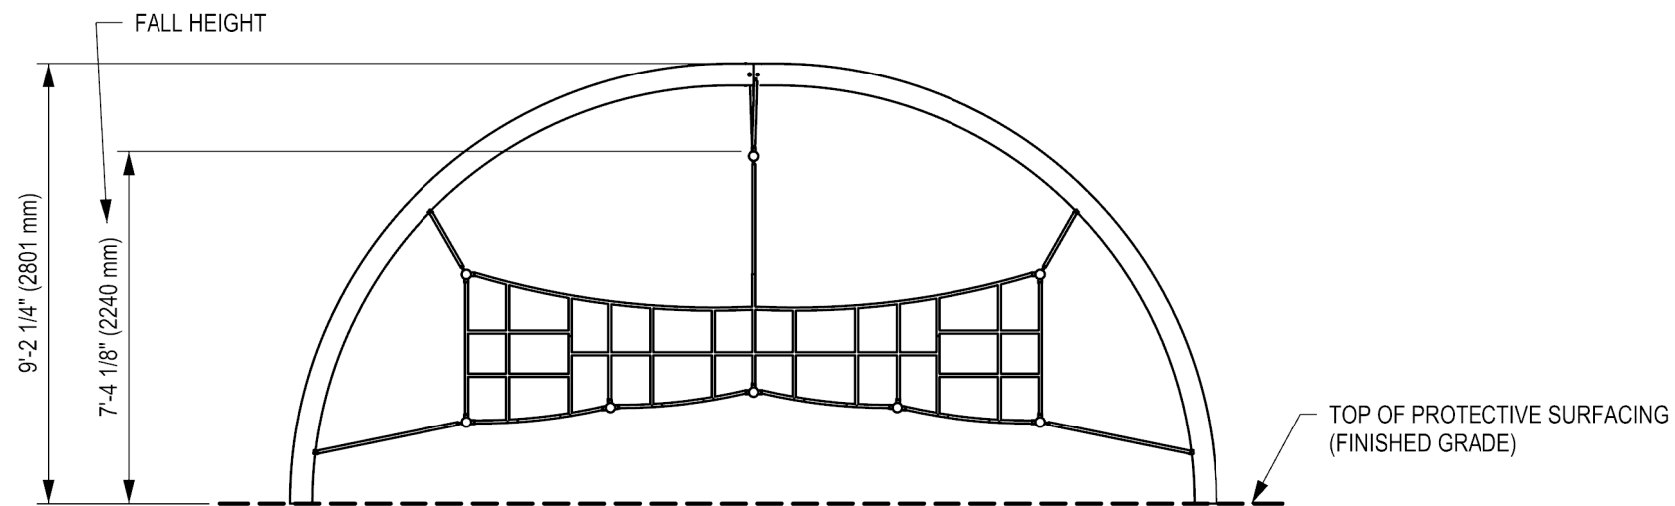

2 ELEVATION VIEW

DOCUMENT No: 200-001-009

REVISION HISTORY					
REV	DESCRIPTION	REF. No.	DATE	DRWN BY:	RWD BY:
0	Initial Release	WO# 410	2020-02-12	WM	

ENGINEERING SEAL:

CLIENT: STOCK

PROJECT NAME: STOCK

PRODUCT NO: DX-915

DRAWING TITLE:
NEBULA MINI | CSA
USE ZONE DRAWING

REV: 0	SHEET: 1 OF 1	SHEET SIZE: PA3	SCALE: NTS
--------	---------------	-----------------	------------

DESIGNED BY: DATE:

DRAWN BY: W. MCNAIR DATE: 2020-02-12

CHECKED BY: DATE:

REVIEWED BY: DATE:

APPROVED BY: DATE:

DYNAMO
PLAYGROUNDS



Local: 613-446-0030
Toll free: 800-790-0034
Email: info@dynamoplaygrounds.com
Fax: 613-446-0034
URL: www.dynamoplaygrounds.com

DOCUMENT No:		200-000-963			
REVISION HISTORY					
REV	DESCRIPTION	REF. No.	DATE	DRWN BY:	RWD BY:
0	Initial Release	410	2019-12-03	H.E.	

GENERAL NOTES:

1. THE FOUNDATION IN THE DRAWING TO BE USED AS A MINIMUM GUIDELINE. CHECK WITH LOCAL ENGINEERS
2. THE CONCRETE SHALL BE GRADE C25 (CHARACTERISTIC STRENGTH OF 3500 PSI AT 28 DAYS) MINIMUM.
3. THE FOUNDATION SHALL BE PLACED ON FIRM, UNDISTURBED SOIL SURFACE. WHEREVER EXCAVATION OCCURS BELOW THE DESIGNED FOUNDATION LEVEL, WELL COMPACTED BACK FILL OR LEAN CONCRETE SHALL BE USED FOR LEVELING.
4. BACKFILLING FOR FOUNDATION SHALL BE PLACED EVENLY IN 6" (150mm) LAYERS. LAYERS SHALL BE WELL COMPACTED.
5. THE FOUNDATION DESIGN IS SUITABLE FOR SOIL WITH A BEARING CAPACITY OF 1600 PSF (80 KPA) AND ABOVE.
6. THE FOUNDATION DESIGN IS SUITABLE FOR SOIL WITH FROST LINE OF 4' (1200 MM) OR LESS.
7. ALL DIMENSIONS ARE IN INCHES UNLESS OTHERWISE SPECIFIED.

ENGINEERING SEAL:

CLIENT: OAK TREE PARK & RECREATION D

PROJECT NAME: NEBULA MINI 1

PRODUCT NO: DX - 915

DRAWING TITLE:
FOUNDATION LAYOUT DETAILS

REV: 0	SHEET: 1 OF 1	SHEET SIZE: PA3	SCALE: 1/2" : 1'
--------	---------------	-----------------	------------------

DESIGNED BY: HESHAM ELGENDI DATE: 2019-12-03

DRAWN BY: HESHAM ELGENDI DATE: 2019-12-03



CHECKED BY: DATE:

REVIEWED BY: DATE:


APPROVED BY: DATE:

DYNAMO
PLAYGROUNDS

Local: 613-446-0030
Toll free: 800-790-0034
Email: info@dynamoplaygrounds.com
Fax: 613-446-0034
URL: www.dynamoplaygrounds.com

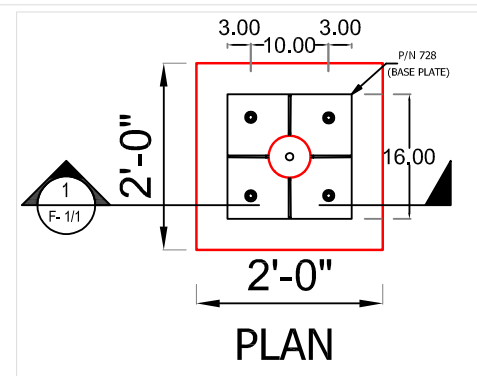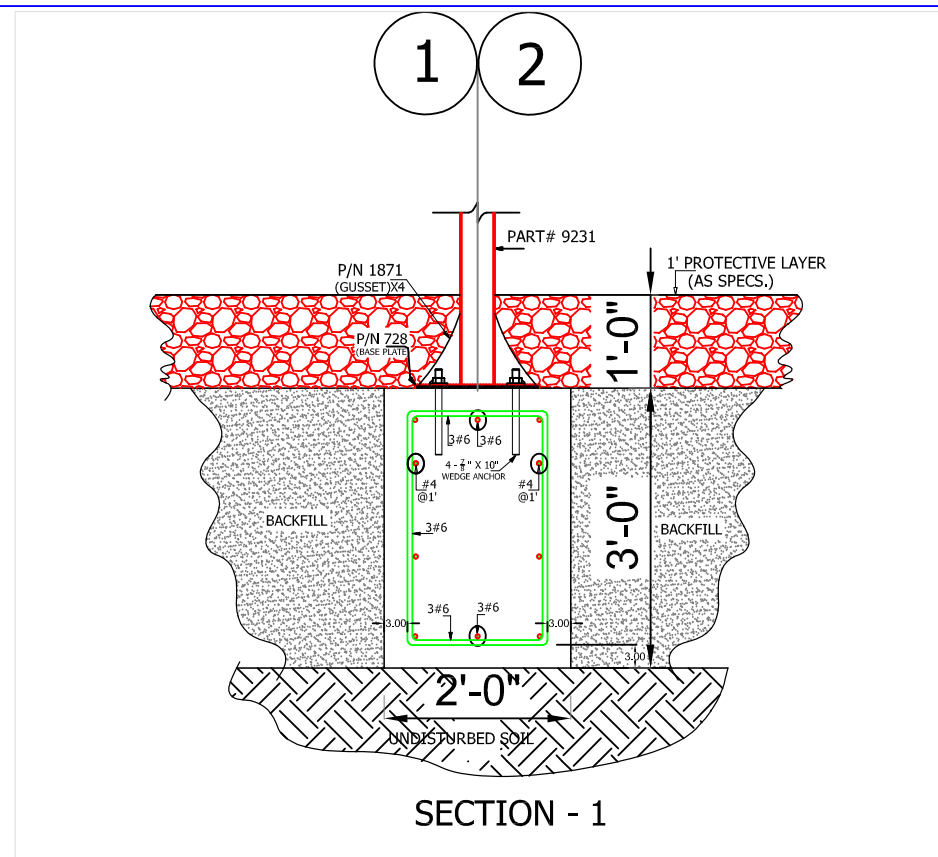

1 FT - 1 DETAILS
F1/1

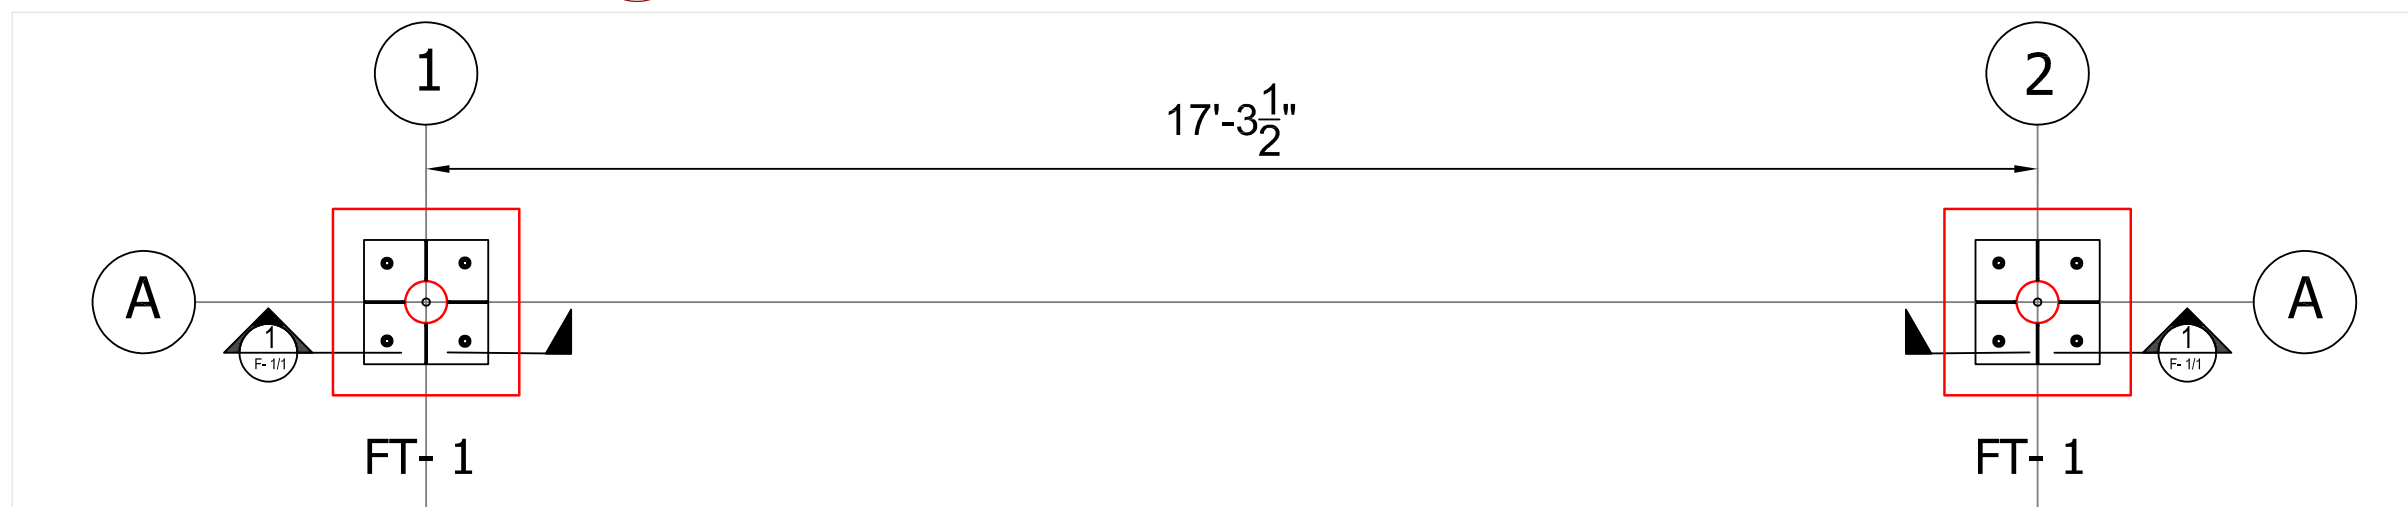

X FOUNDATION PLAN
F 1/1