



This layout document provides foundation details for the preferred unitary surfacing installation. Loose fill surfacing may be an option for this product. Please inquire to determine whether this is possible prior to specifying in a project.

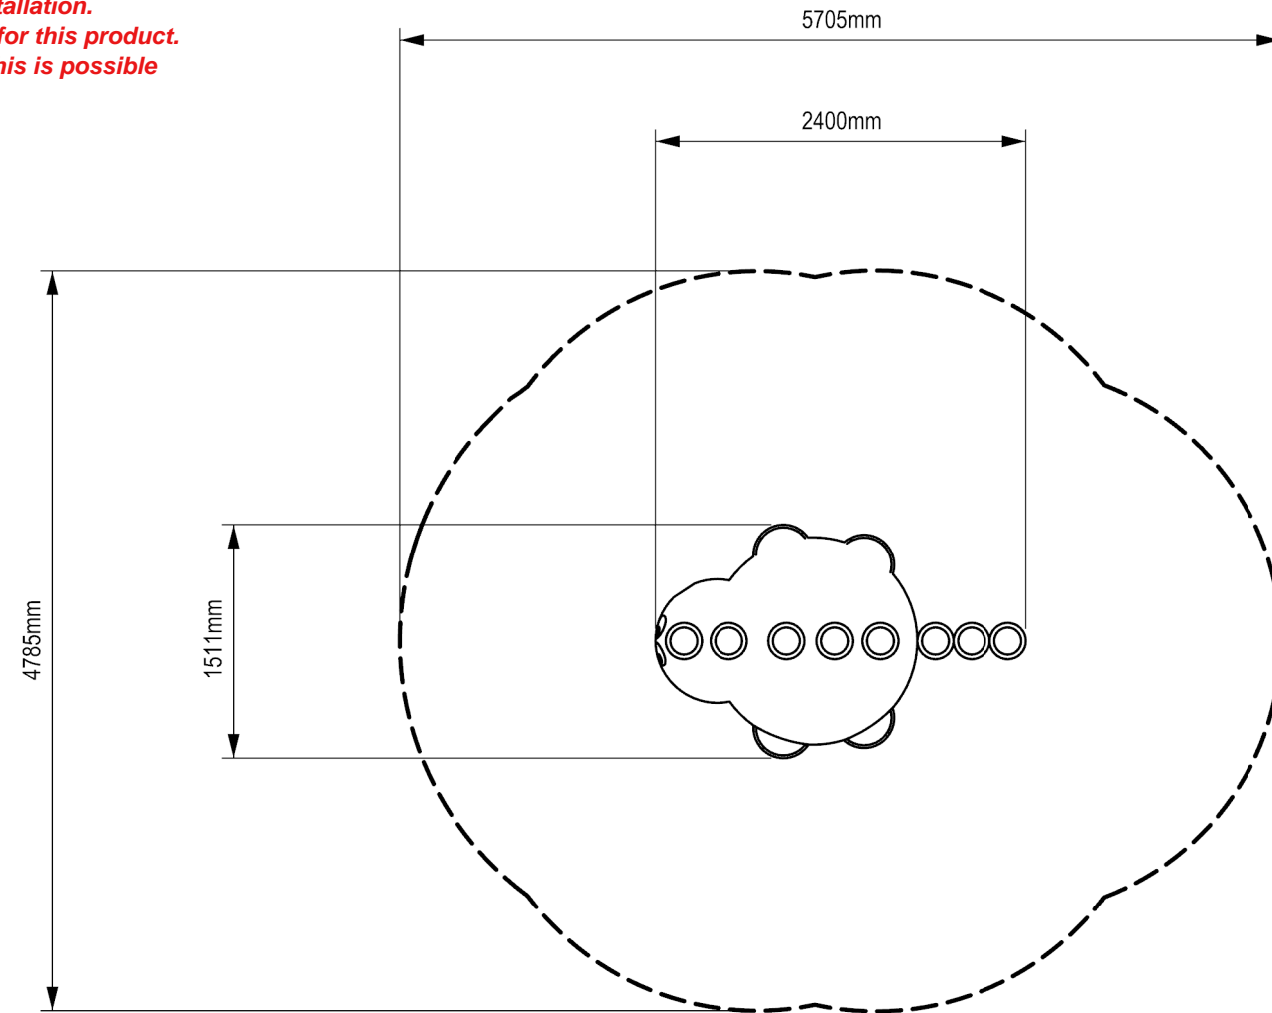

1 EN USE ZONE PLAN VIEW

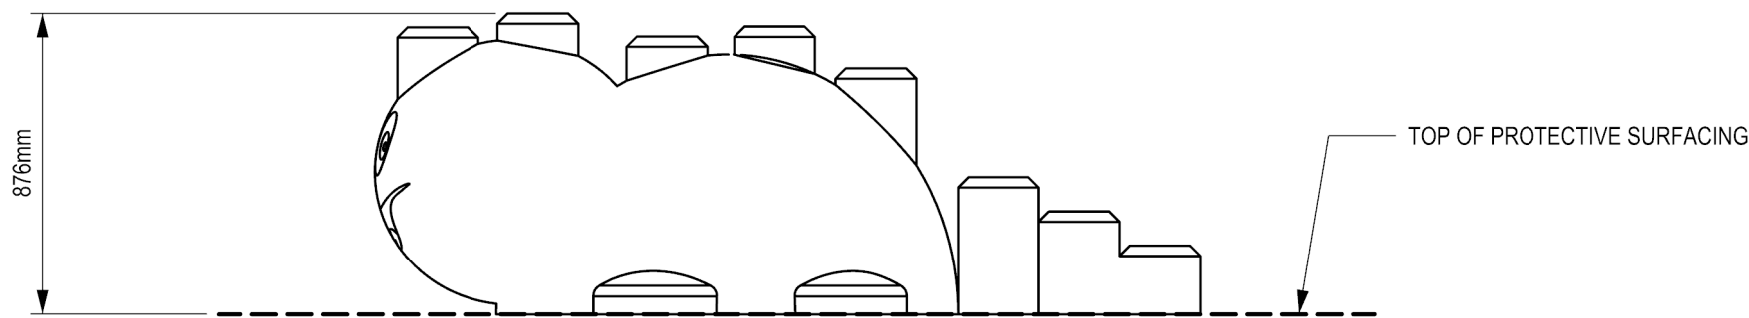

2 FRONT ELEVATION VIEW

DOCUMENT No: 200-001-260

REVISION HISTORY					
REV	DESCRIPTION	REF. No.	DATE	DRWN BY:	RWD BY:
0	Initial Release	WO# 888	2020-11-19	CF	WM

ENGINEERING SEAL:

CLIENT: STOCK
 PROJECT NAME: STOCK
 PRODUCT NO: CPZ-0028


DRAWING TITLE:
LIZARD EN USE ZONE

REV: 0	SHEET: 1 OF 1	SHEET SIZE: PA3	SCALE: NTS
--------	---------------	-----------------	------------


DESIGNED BY:	DATE:
DRAWN BY: C. FUNG	DATE: 2020-11-19
CHECKED BY: W. MCNAIR	DATE: 2021-01-12
REVIEWED BY:	DATE:
APPROVED BY:	DATE:



Local: 613-446-0030
 Toll free: 800-790-0034
 Email: info@dynamoplaygrounds.com

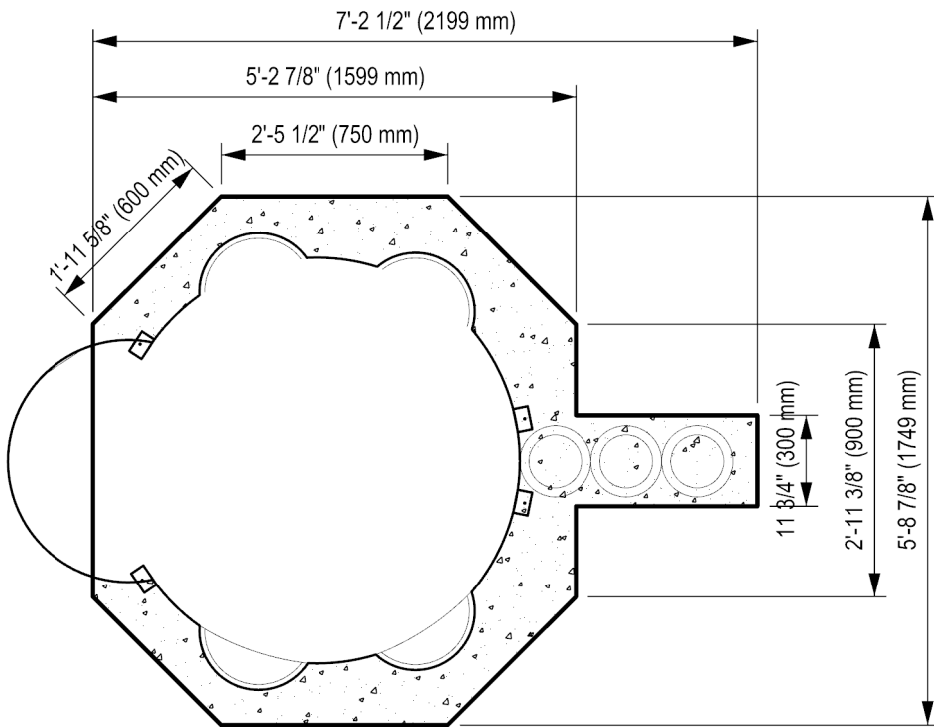

1 FOUNDATION DETAIL PLAN VIEW

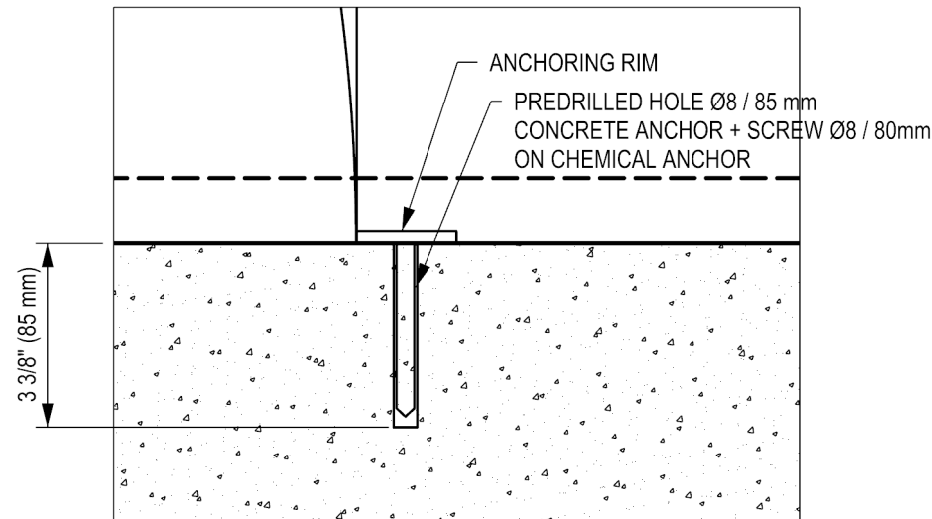


2 ANCHORING DETAIL VIEW


GENERAL NOTES:

1. THE FOUNDATION IN THE DRAWING TO BE USED AS A MINIMUM GUIDELINE. CHECK WITH LOCAL ENGINEERS
2. THE CONCRETE SHALL BE GRADE C25 (CHARACTERISTIC STRENGTH OF 3500 PSI AT 28 DAYS) MINIMUM.
3. THE FOUNDATION SHALL BE PLACED ON FIRM, UNDISTURBED SOIL SURFACE. WHEREVER EXCAVATION OCCURS BELOW THE DESIGNED FOUNDATION LEVEL, WELL COMPACTED BACK FILL OR LEAN CONCRETE SHALL BE USED FOR LEVELING.
4. BACKFILLING FOR FOUNDATION SHALL BE PLACED EVENLY IN 6" (150mm) LAYERS. LAYERS SHALL BE WELL COMPACTED.


This layout document provides foundation details for the preferred unitary surfacing installation. Loose fill surfacing may be an option for this product. Please inquire to determine whether this is possible prior to specifying in a project.

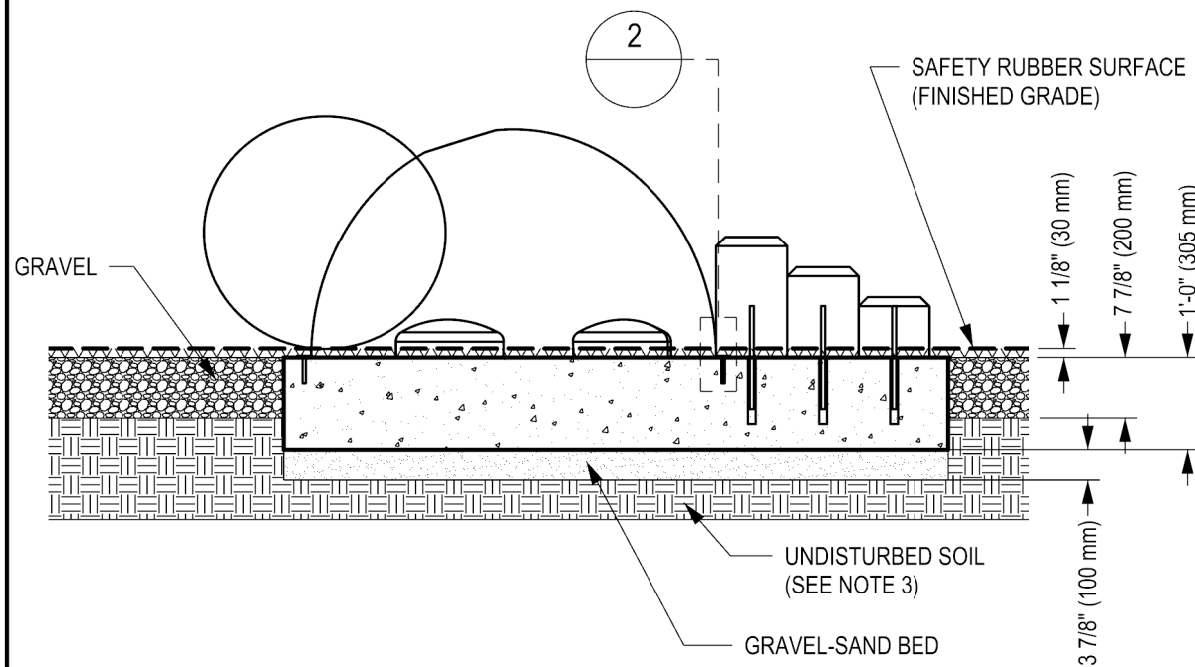

3 LIZARD FOUNDATION DETAIL ELEVATION VIEW

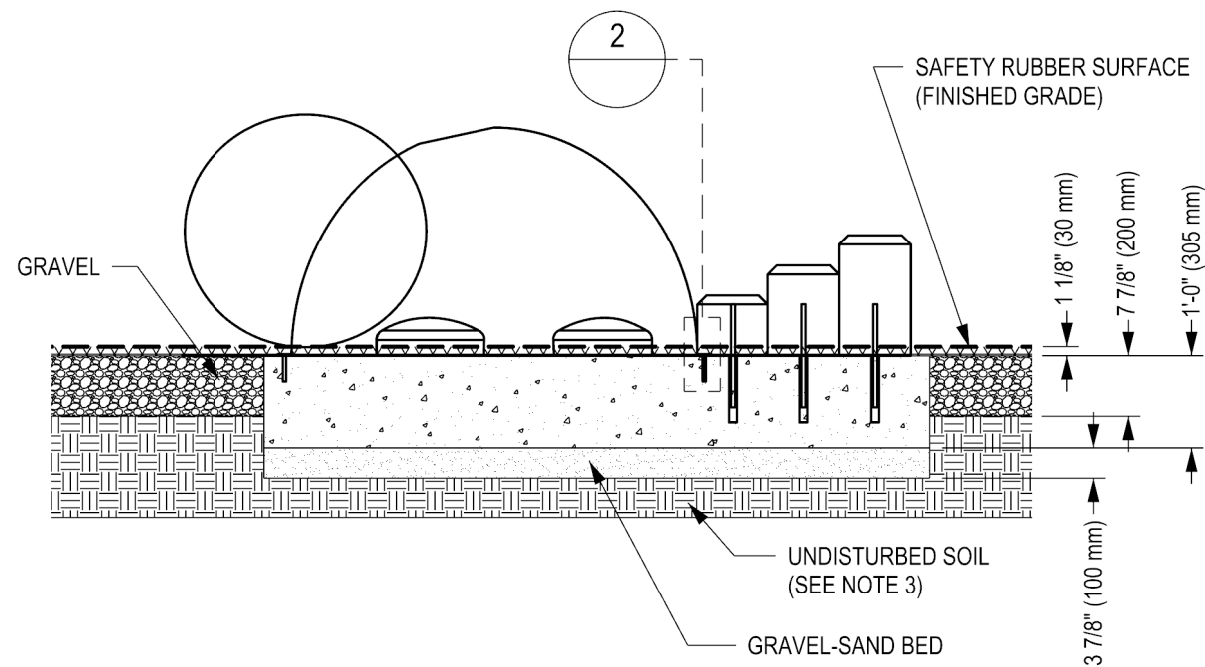

4 DRAGON FOUNDATION DETAIL ELEVATION VIEW

DOCUMENT No:		200-001-347			
REVISION HISTORY					
REV	DESCRIPTION	REF. No.	DATE	DRWN BY:	RWD BY:
0	Initial Release	WO# 898	2020-12-08	CF	WM
ENGINEERING SEAL:					
CLIENT:		STOCK			
PROJECT NAME:		STOCK			
PRODUCT NO:		CPZ- 0012 & CPZ- 0028			
DRAWING TITLE:					
DRAGON AND LIZARD FOUNDATION DRAWING					
REV:	SHEET:	SHEET SIZE:	SCALE:		
0	1 OF 1	PA3	NTS		
DESIGNED BY:		DATE:			
DRAWN BY:		DATE:			
CHECKED BY:		DATE:			
REVIEWED BY:		DATE:			
APPROVED BY:		DATE:			
 <p>IT'S HOW WE PLAY TOGETHER Local: 613-446-0030 Toll free: 800-790-0034 Email: info@dynamoplaygrounds.com</p>					