





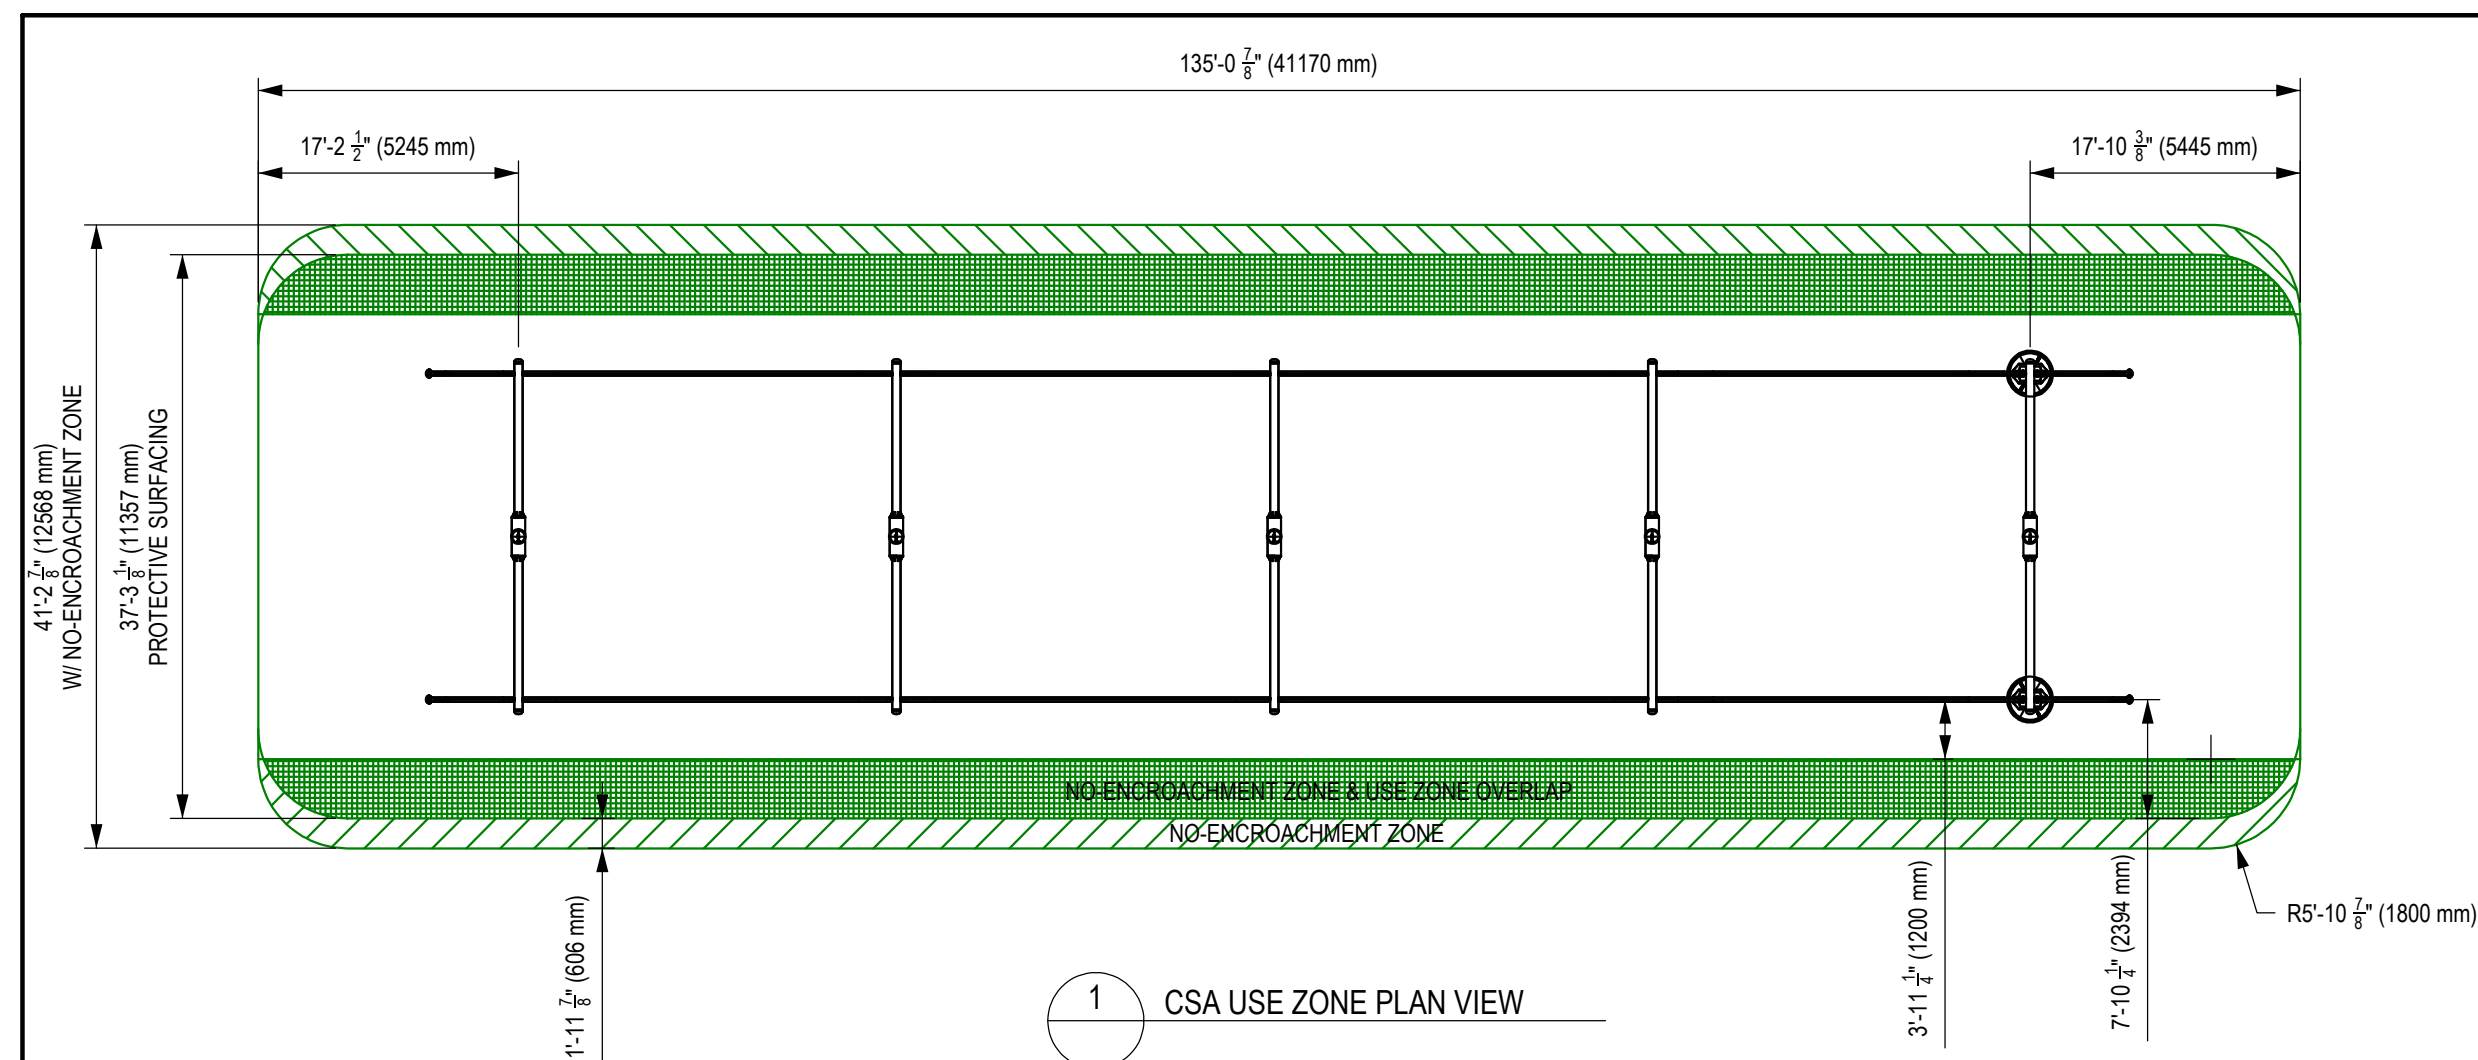


1 CSA USE ZONE PLAN VIEW

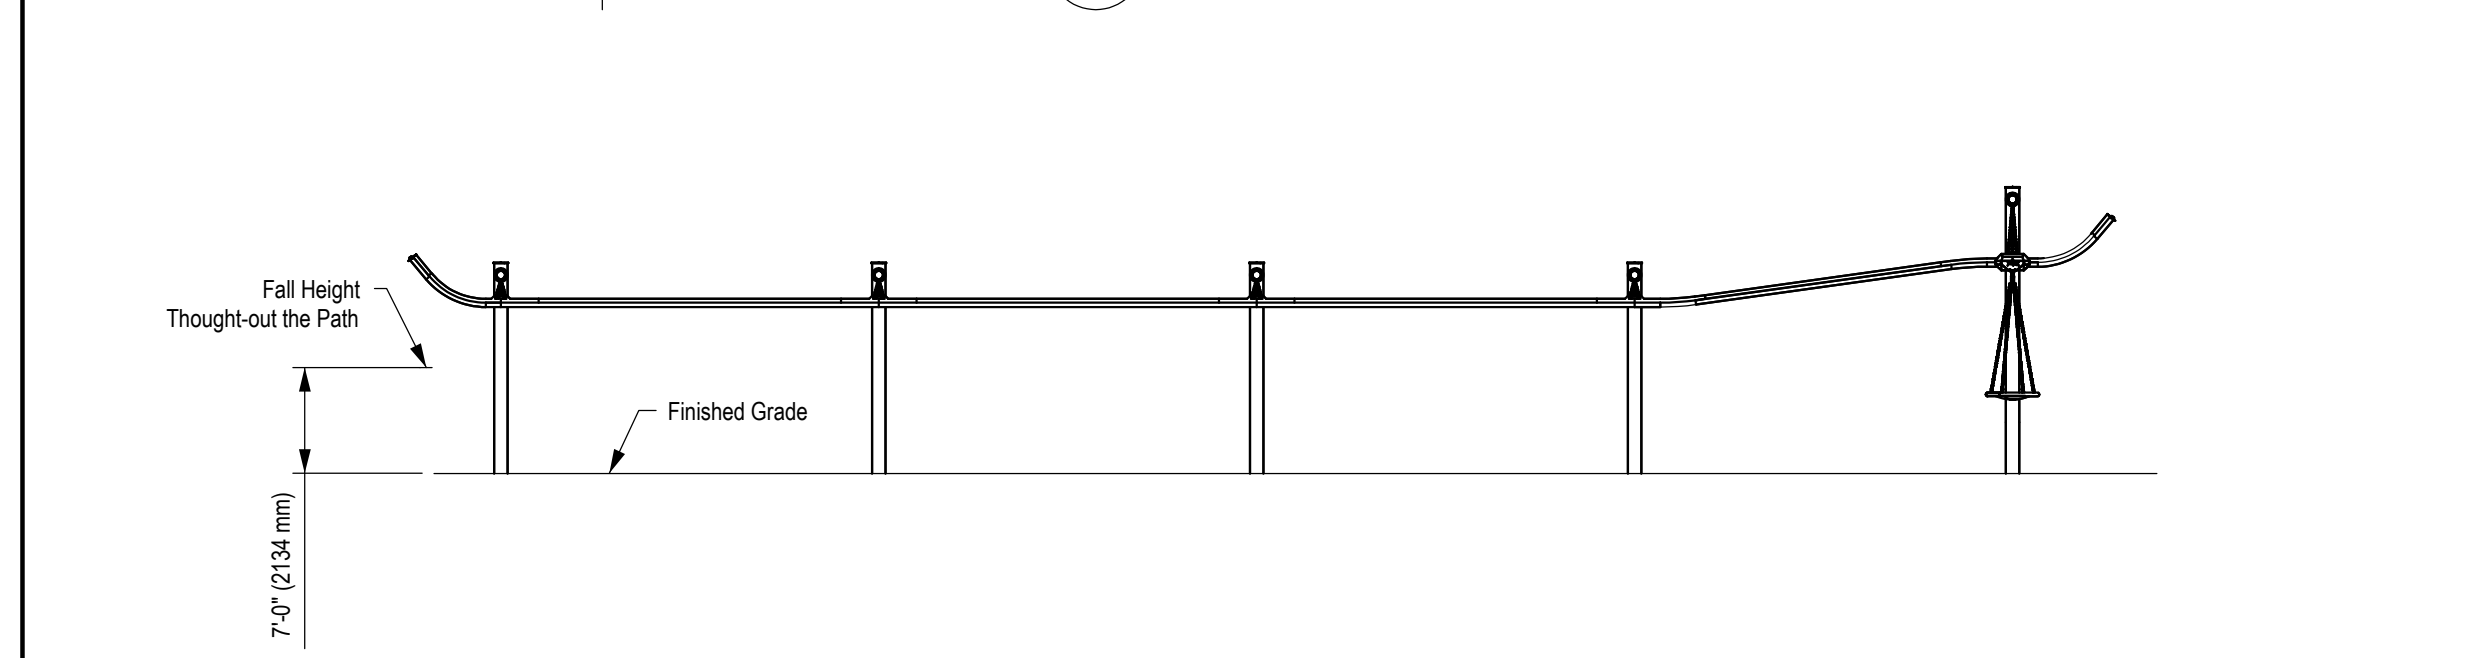

2 FRONT ELEVATION VIEW

DOCUMENT No:		200-002-130			
REVISION HISTORY					
REV	DESCRIPTION	REF. No.	DATE	DRWN BY:	CHK BY:
0	Initial Release		2025-01-13	PZ	PZ
ENGINEERING SEAL:					
CLIENT: STOCK					
PROJECT NAME: STOCK					
PRODUCT NO: DC-220603					
DRAWING TITLE: Track Ride - Duo CSA Use Zone					
REV:	SHEET:	SHEET SIZE:	SCALE:		
0	1 OF 1	PA3	NTS		
DESIGNED BY: W. McNair		DATE: 2020-05-19			
DRAWN BY: P. Zala		DATE: 2025-01-13			
CHECKED BY: P. Zala		DATE: 2025-01-13			
REVIEWED BY:		DATE:			
APPROVED BY:		DATE:			
 Local: 613-446-0030 Toll free: 800-790-0034 Email: info@dynamoplaygrounds.com Fax: 613-446-0034 URL: www.dynamoplaygrounds.com					

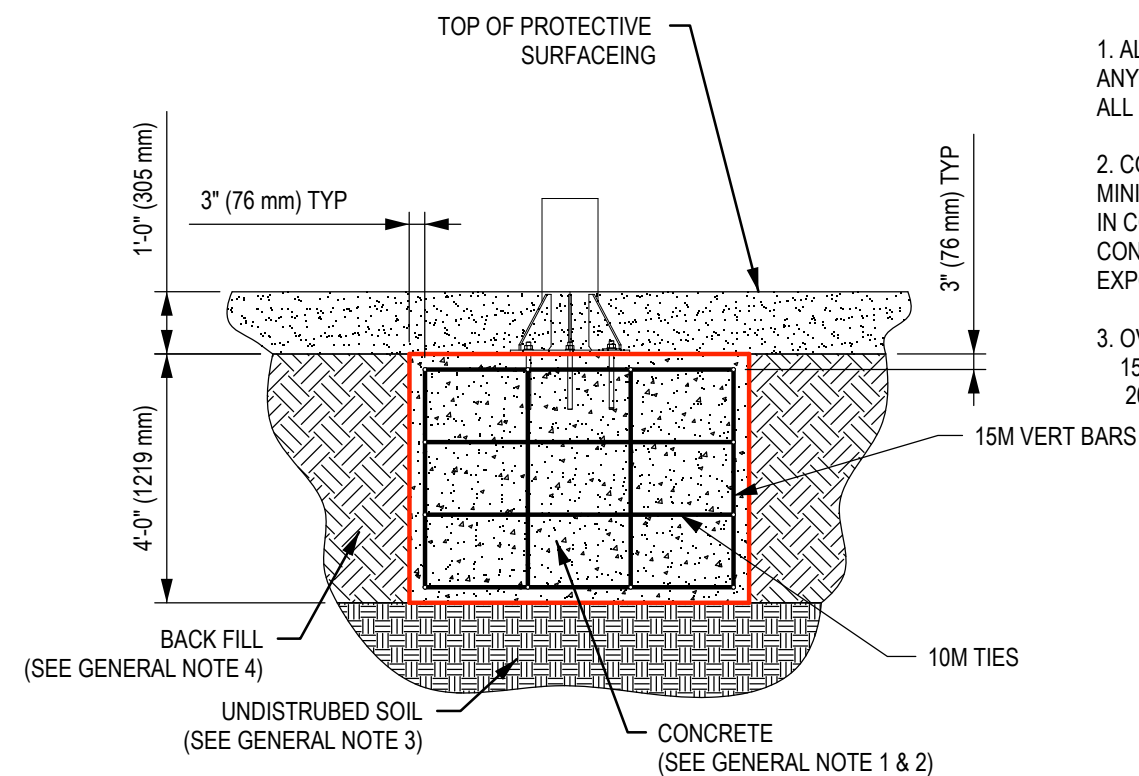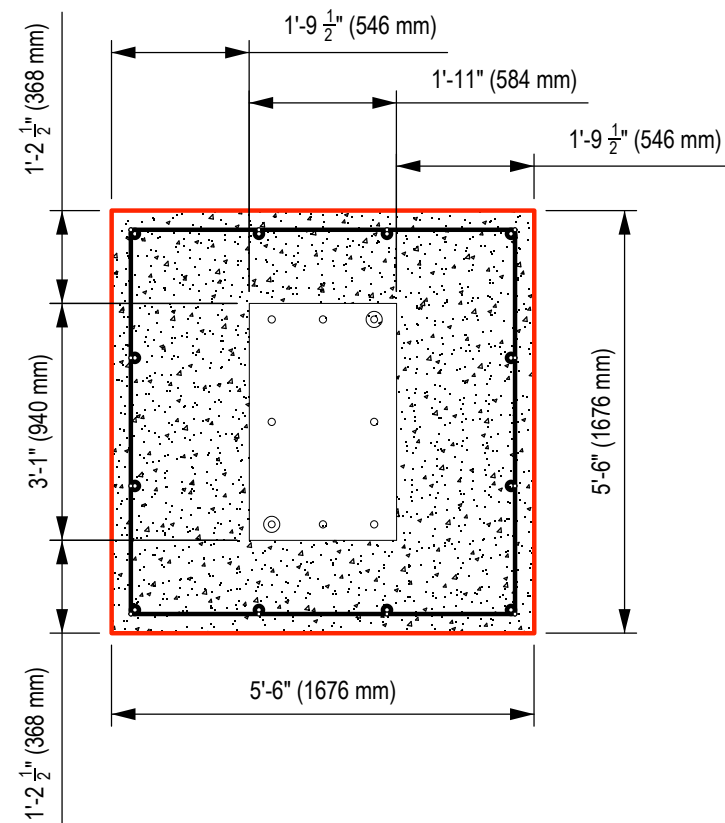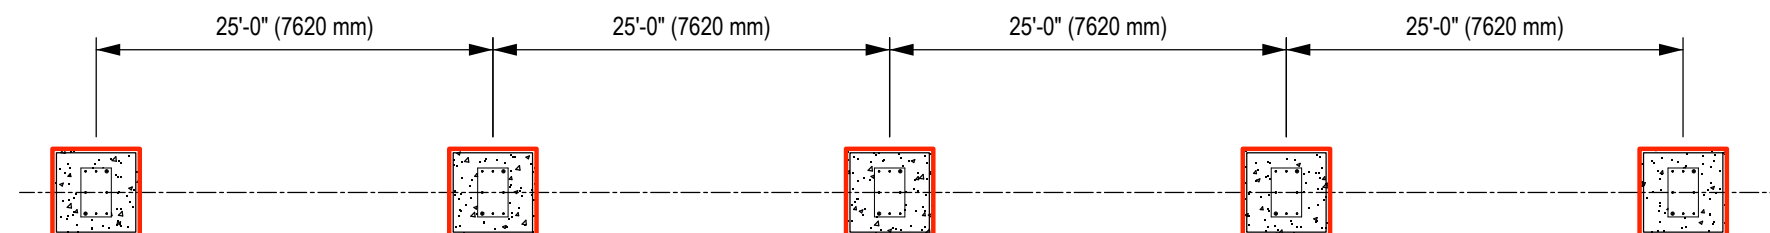

GENERAL NOTES:

1. THE FOUNDATION IN THE DRAWING TO BE USED AS A MINIMUM GUIDELINE. CHECK WITH LOCAL ENGINEERS
2. THE CONCRETE SHALL BE GRADE C25 (CHARACTERISTIC STRENGTH OF 3500 PSI AT 28 DAYS) MINIMUM.
3. THE FOUNDATION SHALL BE PLACED ON FIRM, UNDISTURBED SOIL SURFACE. WHEREVER EXCAVATION OCCURS BELOW THE DESIGNED FOUNDATION LEVEL, WELL COMPACTED BACK FILL OR LEAN CONCRETE SHALL BE USED FOR LEVELING.
4. BACKFILLING FOR FOUNDATION SHALL BE PLACED EVENLY IN 6" (150mm) LAYERS. LAYERS SHALL BE WELL COMPACTED.
5. THE FOUNDATION DESIGN IS SUITABLE FOR SOIL WITH A BEARING CAPACITY OF 2100 PSF (100 KPA) AND ABOVE.
6. THE FOUNDATION DESIGN IS SUITABLE FOR SOIL WITH FROST LINE OF 5' (1525 mm) OR LESS.
7. USE ADHESIVE FOR ANCHORS SUGGESTED IN THE INSTALLATION MANUAL.

RE-BARS:

1. ALL BARS TO BE 60 KSI, (400 MPA) CLEAN OF ALL DIRT, SPACED AS SHOWN ON DRAWINGS. ALL BARS TO MEET CSA G30.18-M92
2. COVER FOR CONCRETE CONSTRUCTION. THE MINIMUM CLEAR COVER FOR REINFORCEMENT IN CONCRETE SHALL BE: 3" (75mm) FOR CONCRETE CAST AGAINST AND PERMANENTLY EXPOSED TO EARTH.
3. OVERLAPPING FOR BARS SHALL BE:
15M AND SMALLER = 18" (500mm)
20M AND BIGGER = 24" (600mm)

DOCUMENT No:		200-002-132			
REVISION HISTORY					
REV	DESCRIPTION	REF. No.	DATE	DRWN BY:	CHK BY:
0	Initial Release		2025-01-16	PZ	
1	FOUNDATION DESIGN UPDATE		2025-07-08	PZ	
2	FOUNDATION DESIGN UPDATED		2026-05-13	ST	PZ

CLIENT: STOCK

PROJECT NAME:	STOCK
---------------	-------

PRODUCT NO:
DC-220603 / DC-211203

DRAWING TITLE:

Track Ride Single / Duo
Foundation Drawing

REV:	SHEET:	SHEET SIZE:	SCALE:
0	1 OF 1	PA3	NTS

DESIGNED BY:	P. Zala	DATE:	2025-01-16
--------------	---------	-------	------------

DRAWN BY:	DATE:
P. Zala	2025-01-16

CHECKED BY:	DATE:
-------------	-------

APPROVED BY:	DATE:
--------------	-------

REVIEWED BY:	DATE:

