


CSA USEZONE- PLAN VIEW

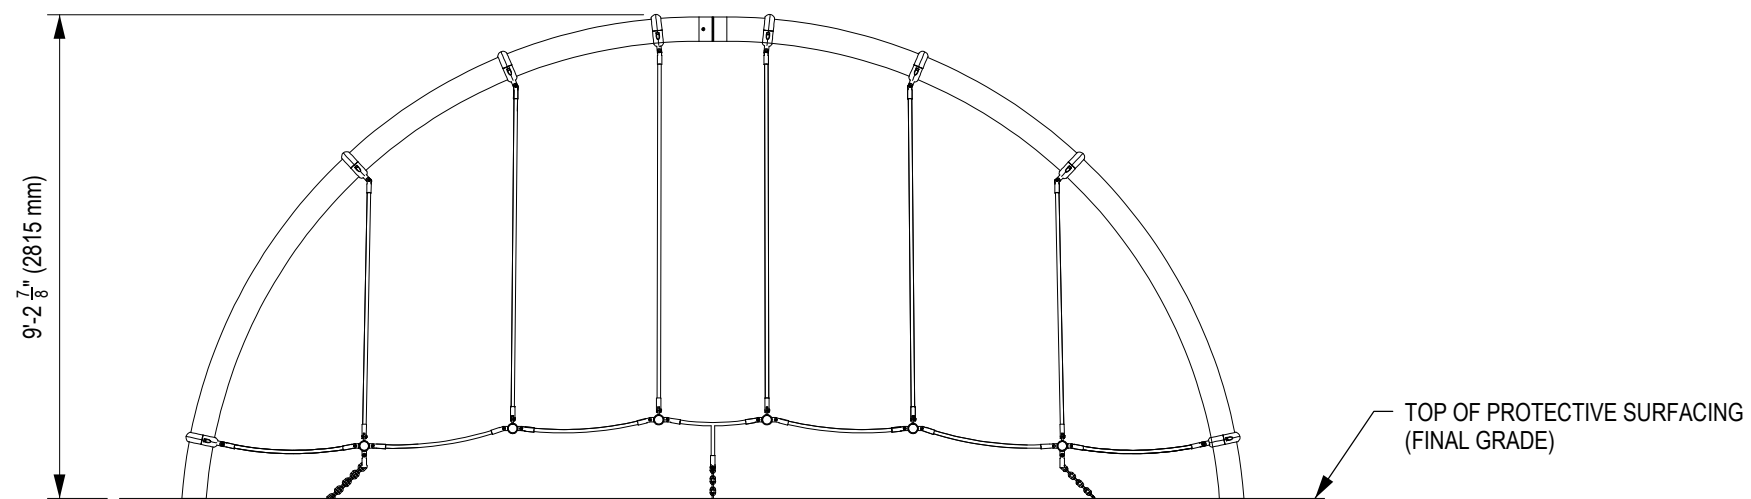

ELEVATION VIEW

DOCUMENT No: 200-001-896

REVISION HISTORY					
REV	DESCRIPTION	REF. No.	DATE	DRWN BY:	RWD BY:
0	INITIAL RELEASE	SO# 1363	2024-08-06	ST	PZ

CLIENT:

PROJECT NAME:

PRODUCT NO: DX-916


DRAWING TITLE:
NEBULA MINI II
CSA USEZONE DRAWING

REV:	SHEET:	SHEET SIZE:	SCALE:
0	1 OF 1	PA3	NTS


DESIGNED BY:	skytouch	DATE:	2024-05-31
DRAWN BY:	skytouch	DATE:	2024-08-06
CHECKED BY:	P. Zala	DATE:	2024-08-06
REVIEWED BY:		DATE:	
APPROVED BY:		DATE:	

DYNAMO
PLAYGROUNDS

Local: 613-446-0030
Toll free: 800-790-0034
Email: info@dynamoplaygrounds.com
Fax: 613-446-0034
URL: www.dynamoplaygrounds.com

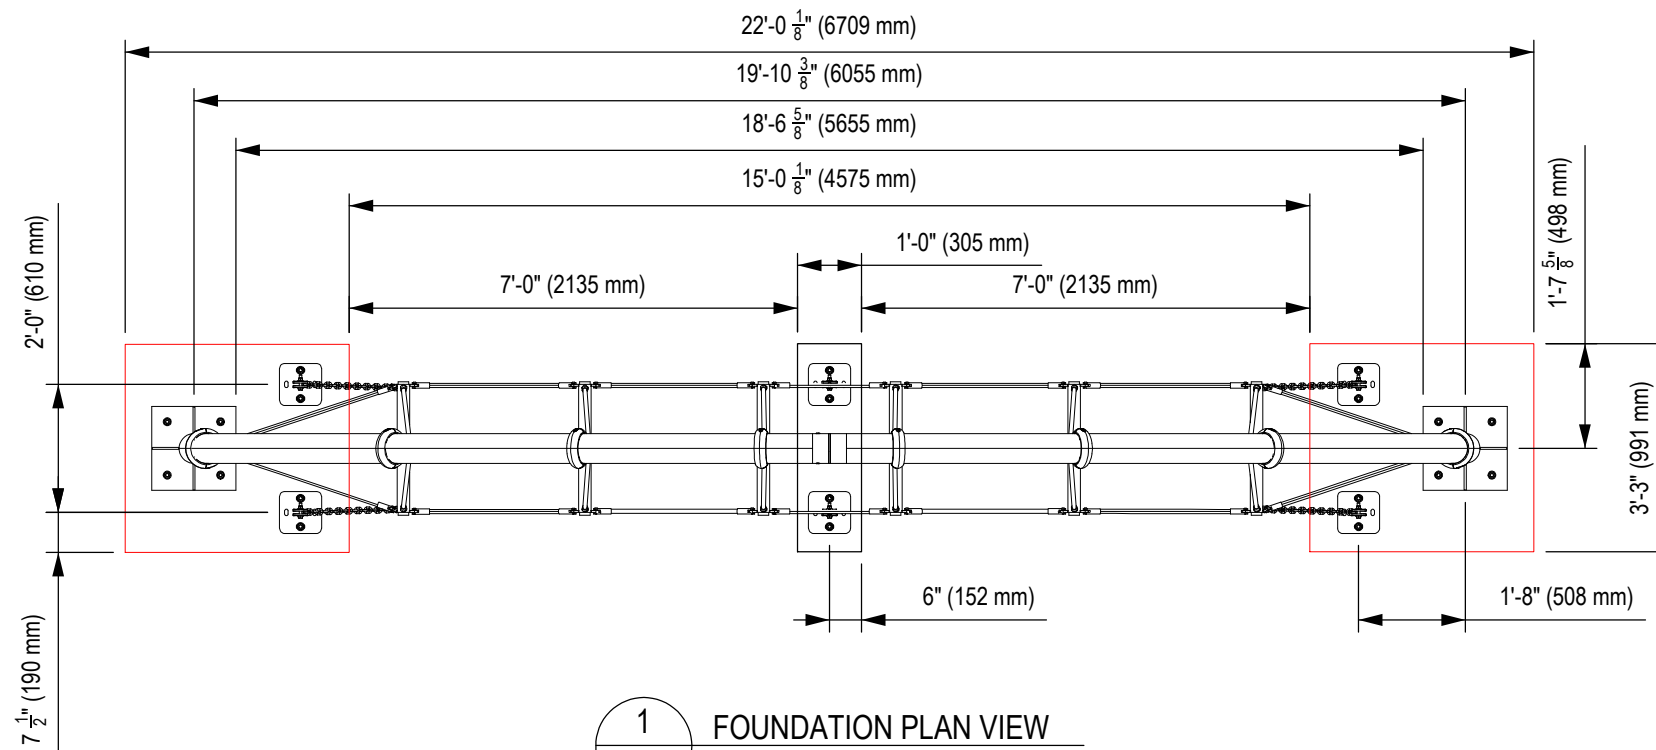

1 FOUNDATION PLAN VIEW

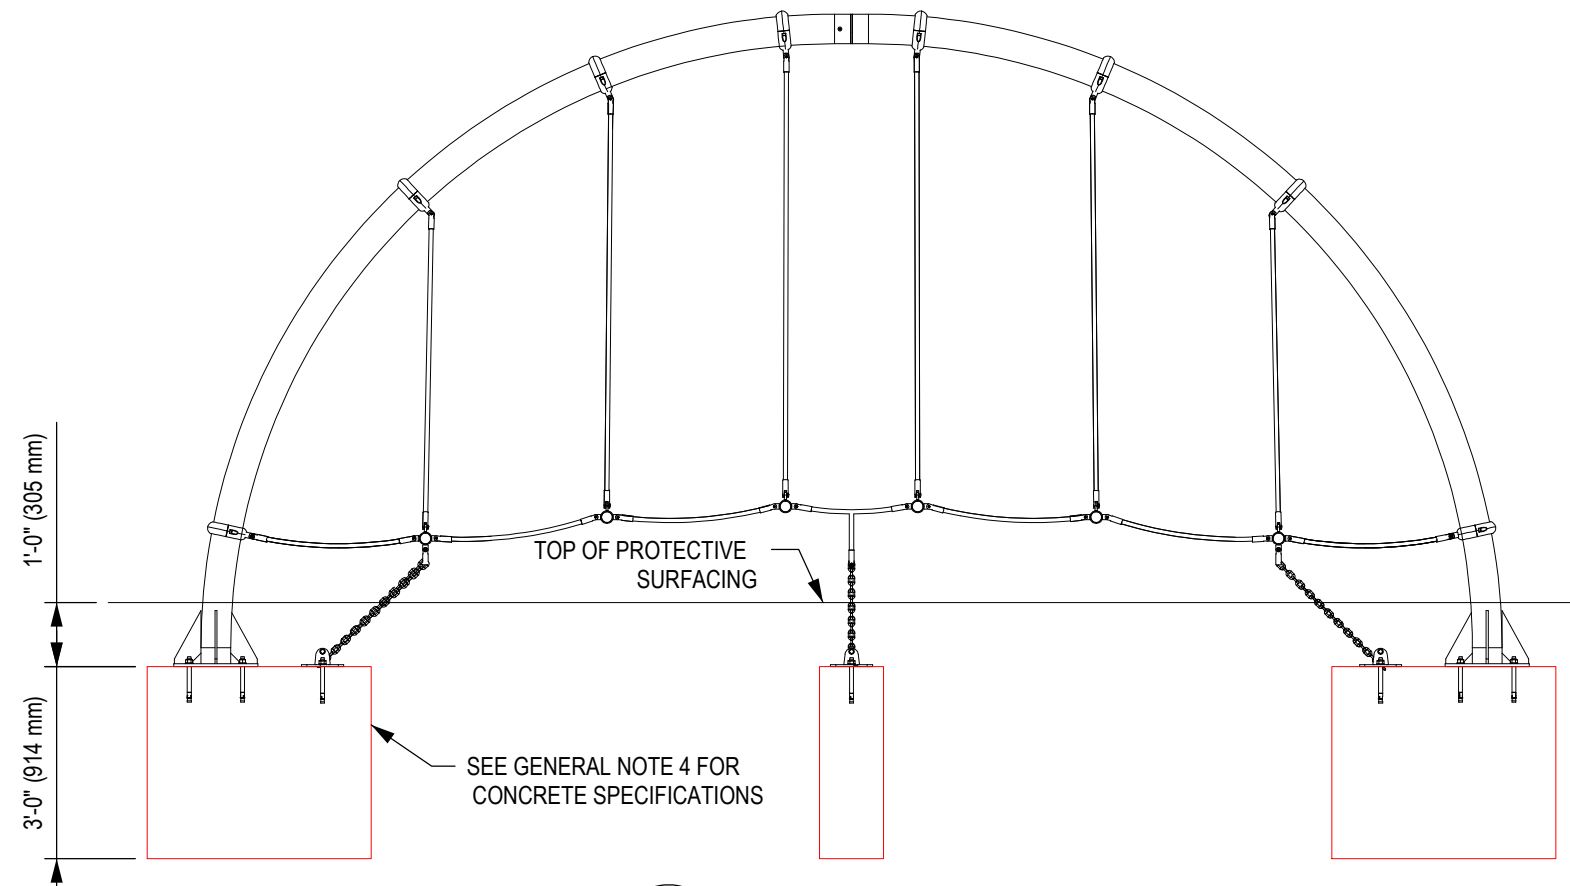

2 FOUNDATION ELEVATION VIEW

GENERAL NOTES:

1. THE FOUNDATION IN THE DRAWING TO BE USED AS A MINIMUM GUIDELINE. CHECK WITH LOCAL ENGINEERS
2. THE CONCRETE SHALL BE GRADE C25 (CHARACTERISTIC STRENGTH OF 3500 PSI AT 28 DAYS) MINIMUM.
3. THE FOUNDATION SHALL BE PLACED ON FIRM, UNDISTURBED SOIL SURFACE. WHEREVER EXCAVATION OCCURS BELOW THE DESIGNED FOUNDATION LEVEL, WELL COMPACTED BACK FILL OR LEAN CONCRETE SHALL BE USED FOR LEVELING.
4. BACKFILLING FOR FOUNDATION SHALL BE PLACED EVENLY IN 6" (150mm) LAYERS. LAYERS SHALL BE WELL COMPACTED.
5. THE FOUNDATION DESIGN IS SUITABLE FOR SOIL WITH A BEARING CAPACITY OF 1600 PSF (80 KPA) AND ABOVE.
6. THE FOUNDATION DESIGN IS SUITABLE FOR SOIL WITH FROST LINE OF 4' (1200 MM) OR LESS.

DOCUMENT No:		200-000-274			
REVISION HISTORY					
REV	DESCRIPTION	REF. No.	DATE	DRWN BY:	RWD BY:
0	Initially created for Dynamo K. Design	xx	2014-08-26	Kerry	
1	Redrawn for Dynamo P. Design	WO# 1848D	2018-07-13	WMc	
2	ADDED CLAMPS (P/N 0171750, 001885)	SO# 1363	2024-08-06	ST	PZ
CLIENT:					
PROJECT NAME:					
PRODUCT NO:					
DX-916					
DRAWING TITLE:					
NEBULA MINI II					
FOUNDATION DRAWING					
REV:	SHEET:		SHEET SIZE:	SCALE:	
2	1 OF 1		PA3	NTS	
DESIGNED BY:		J. Zhai	DATE: 2018-07-03		
DRAWN BY:		W. McNair	DATE: 2018-07-13		
CHECKED BY:		J. Zhai	DATE: 2018-07-16		
REVIEWED BY:			DATE:		
APPROVED BY:			DATE:		
<div><div><div>DYNAMO</div><div>PLAYGROUNDS</div></div><div>Local: 613-446-0030 Toll free: 800-790-0034 Email: info@dynamoplaygrounds.com Fax: 613-446-0034 URL: www.dynamoplaygrounds.com</div></div>					