
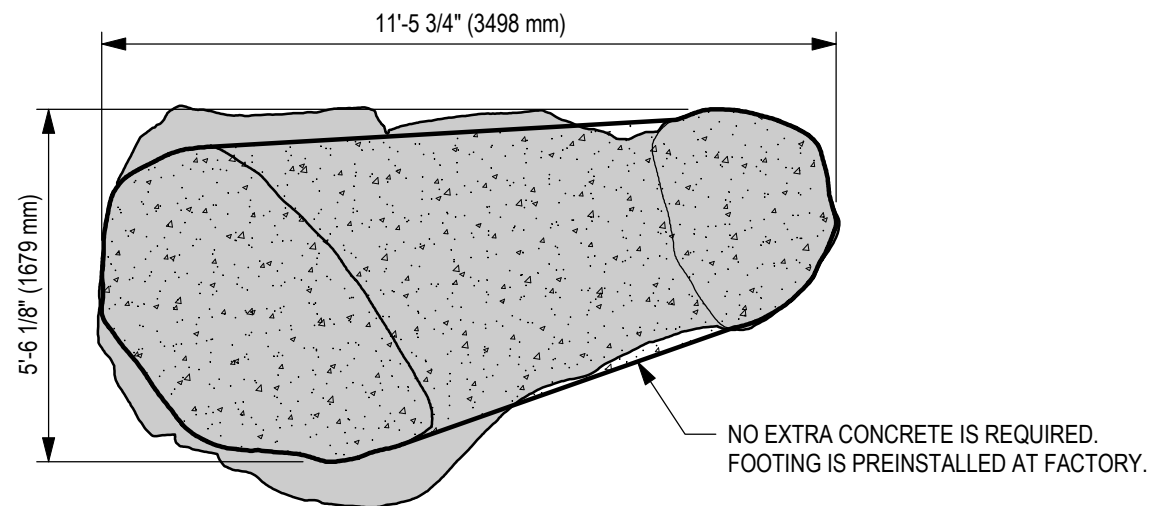
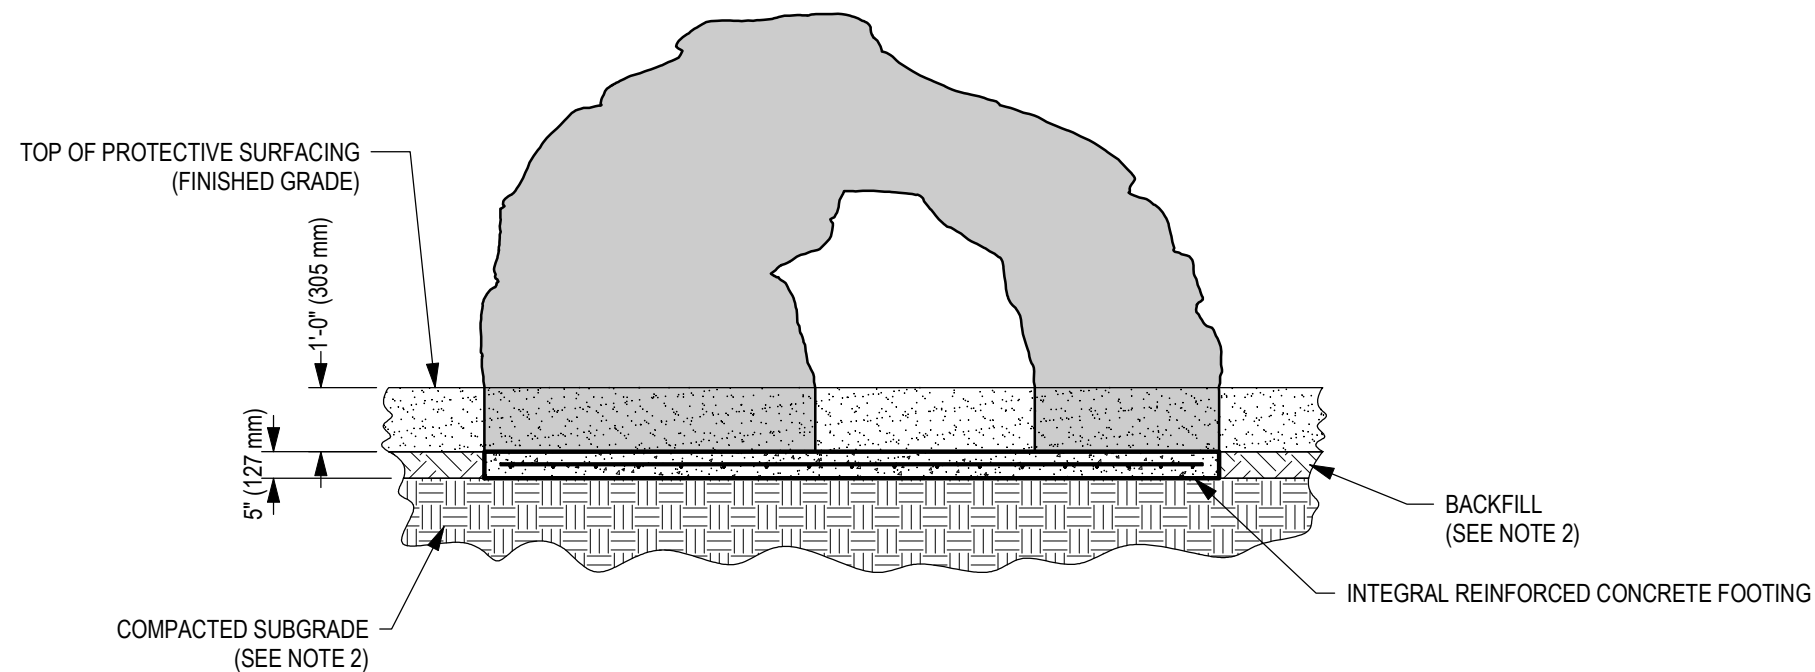


| | | | | | |
|--|-----------------|---------------------|------------|----------|---------|
| DOCUMENT No: | | 200-001-465 | | | |
| REVISION HISTORY | | | | | |
| REV | DESCRIPTION | REF. No. | DATE | DRWN BY: | CHK BY: |
| 0 | Initial Release | | 2021-06-01 | SA | JC |
| ENGINEERING SEAL: | | | | | |
| CLIENT: | | STOCK | | | |
| PROJECT NAME: | | STOCK | | | |
| PRODUCT NO: | | NP-CB005 | | | |
| DRAWING TITLE: SENTINEL PEAK ROCK CSA USE ZONE DRAWING | | | | | |
| REV: | SHEET: | SHEET SIZE: | SCALE: | | |
| 0 | 1 OF 1 | PA3 | NTS | | |
| DESIGNED BY: | | DATE: | | | |
| DRAWN BY: S.ALKATHERI | | DATE: 2021-06-01 | | | |
| CHECKED BY: J.CHEN | | DATE: 2021-06-01 | | | |
| REVIEWED BY: | | DATE: | | | |
| APPROVED BY: | | DATE: | | | |
| <div> Local: 613-446-0030 Toll free: 800-790-0034 Email: info@dynamoplaygrounds.com Fax: 613-446-0034 URL: www.dynamoplaygrounds.com</div> | | | | | |




1 FOUNDATION PLAN VIEW



2 FOUNDATION ELEVATION VIEW

GENERAL NOTES:

1. THE FOUNDATION IN THE DRAWING TO BE USED AS A MINIMUM GUIDELINE. CHECK WITH LOCAL ENGINEERS
3. BACKFILLING FOR FOUNDATION SHALL BE PLACED EVENLY IN 6" (150mm) LAYERS. LAYERS SHALL BE WELL COMPACTED.

| | | | | | |
|--|--|------------------|------------|----------|---------|
| DOCUMENT No: | | 200-001-109 | | | |
| REVISION HISTORY | | | | | |
| REV | DESCRIPTION | REF. No. | DATE | DRWN BY: | RWD BY: |
| 0 | Initial Release. Foundation specs removed from layout dwg. | WO# 2410D | 2020-08-18 | WM | |
| 1 | Drawing updated to match the integrated footing design | SO# 244 | 2020-12-07 | WM | |
| ENGINEERING SEAL: | | | | | |
| CLIENT: STOCK | | | | | |
| PROJECT NAME: STOCK | | | | | |
| PRODUCT NO: NP-CB005 | | | | | |
| DRAWING TITLE: SENTINEL PEAK ROCK FOUNDATION DRAWING | | | | | |
| REV: 1 | SHEET: 1 OF 1 | SHEET SIZE: PA3 | SCALE: NTS | | |
| DESIGNED BY: | | DATE: | | | |
| DRAWN BY: W. MCNAIR | | DATE: 2020-08-18 | | | |
| CHECKED BY: | | DATE: | | | |
| REVIEWED BY: | | DATE: | | | |
| APPROVED BY: | | DATE: | | | |
|  <p>Local: 613-446-0030 Toll free: 800-790-0034 Email: info@dynamoplaygrounds.com Fax: 613-446-0034 URL: www.dynamoplaygrounds.com</p> | | | | | |