


1  
-  
ASTM USE ZONE PLAN VIEW

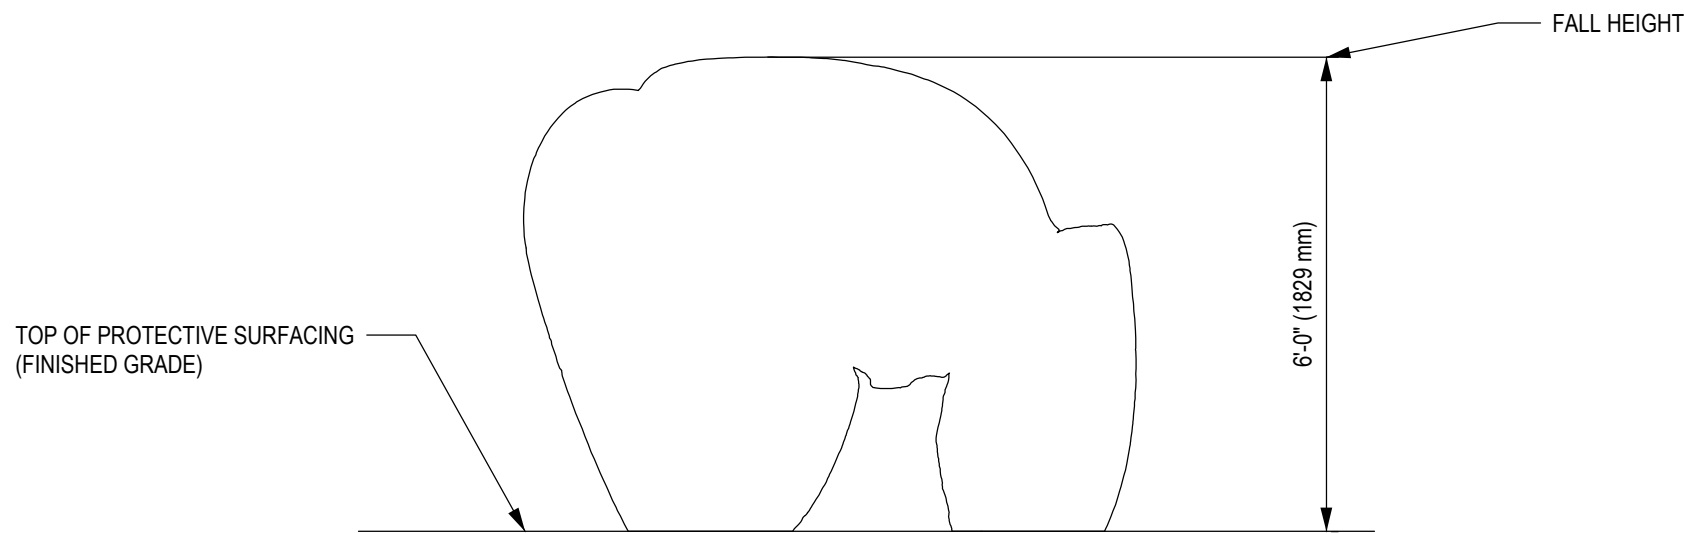

2  
-  
ELEVATION VIEW

DOCUMENT No:

200-002-167

REVISION HISTORY					
REV	DESCRIPTION	REF. No.	DATE	DRWN BY:	CHK BY:
0	Initial Release.		2025-09-13	SA	PZ

ENGINEERING SEAL:

CLIENT: STOCK

PROJECT NAME: STOCK

PRODUCT NO: NP-SC029

DRAWING TITLE: TELO CLIMBER  
ASTM USE ZONE


REV:	SHEET:	SHEET SIZE:	SCALE:
0	1 OF 1	PA3	NTS

DESIGNED BY:	DATE:
DRAWN BY: S.ALKATHERI	DATE: 2025-09-13
CHECKED BY: P. ZALA	DATE: 2025-09-15
REVIEWED BY:	DATE:
APPROVED BY:	DATE:

DYNAMO

PLAYGROUNDS

Local: 613-446-0030  
Toll free: 800-790-0034  
Email: info@dynamoplaygrounds.com  
Fax: 613-446-0034  
URL: www.dynamoplaygrounds.com

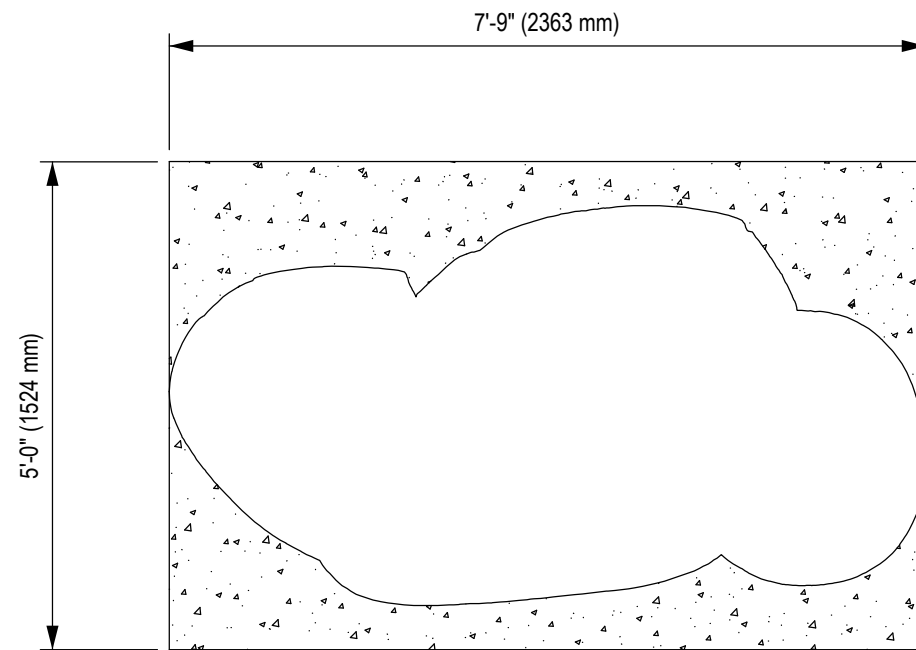


1 FOUNDATION PLAN VIEW

REINFORCED CONCRETE FOOTING  
4000 PSI, #5 REBAR 12" OC/EW  
3" CLEAR ALL SIDES (BY OTHERS)

### GENERAL NOTES:

1. THE FOUNDATION IN THE DRAWING TO BE USED AS A MINIMUM GUIDELINE. CHECK WITH LOCAL ENGINEERS
2. BACKFILLING FOR FOUNDATION SHALL BE PLACED EVENLY IN 6" (150mm) LAYERS. LAYERS SHALL BE WELL COMPACTED.

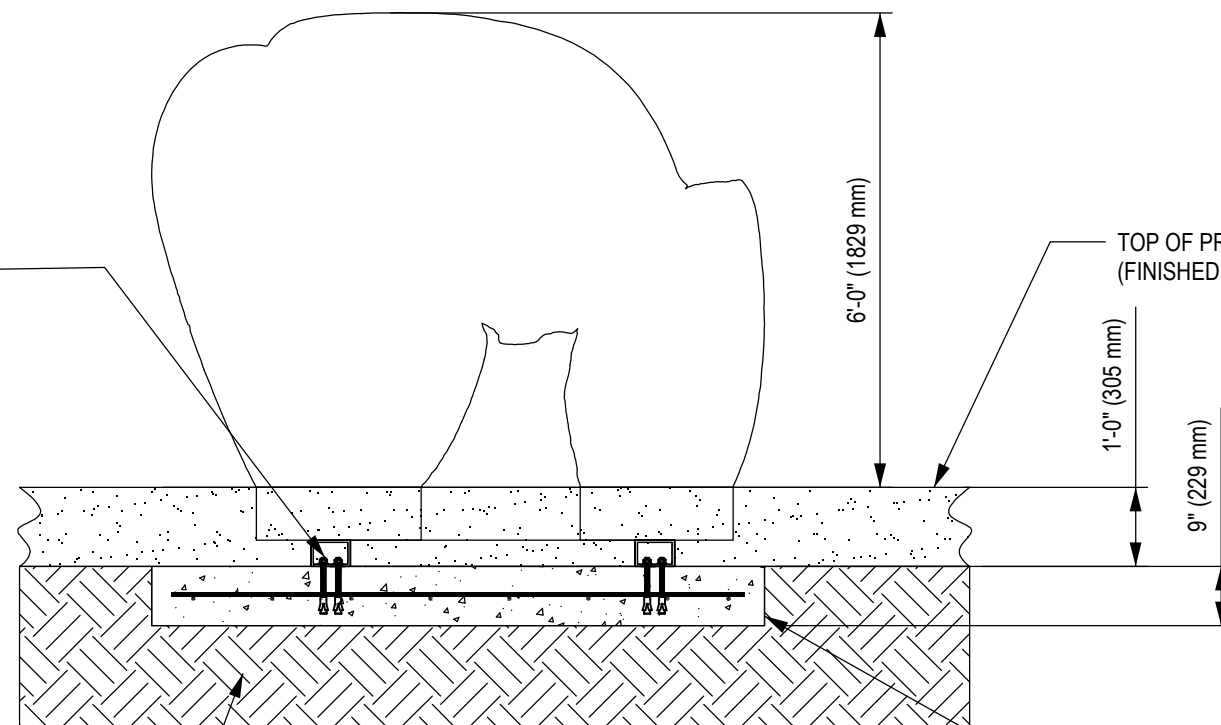

2 FOUNDATION ELEVATION VIEW

COMPACTED SUBGRADE

REINFORCED CONCRETE FOOTING  
4000 PSI, #5 REBAR 12" OC/EW  
3" CLEAR ALL SIDES (BY OTHERS)

DOCUMENT No: 200-002-166

REVISION HISTORY					
REV	DESCRIPTION	REF. No.	DATE	DRWN BY:	CHK BY:
0	Initial Release.		2025-09-13	SA	PZ

ENGINEERING SEAL:

CLIENT: STOCK

PROJECT NAME: STOCK

PRODUCT NO: NP-SC029

DRAWING TITLE:  
**TELO CLIMBER  
FOUNDATION DRAWING**

REV:	SHEET:	SHEET SIZE:	SCALE:
0	1 OF 1	PA3	NTS

DESIGNED BY:	DATE:
DRAWN BY: S.ALKATHERI	DATE: 2025-09-13
CHECKED BY: P. ZALA	DATE: 2025-09-15
REVIEWED BY:	DATE:
APPROVED BY:	DATE:

**DYNAMO**  
PLAYGROUNDS

Local: 613-446-0030  
Toll free: 800-790-0034  
Email: [info@dynamoplaygrounds.com](mailto:info@dynamoplaygrounds.com)  
Fax: 613-446-0034  
URL: [www.dynamoplaygrounds.com](http://www.dynamoplaygrounds.com)