


1 ASTM USE ZONE PLAN VIEW

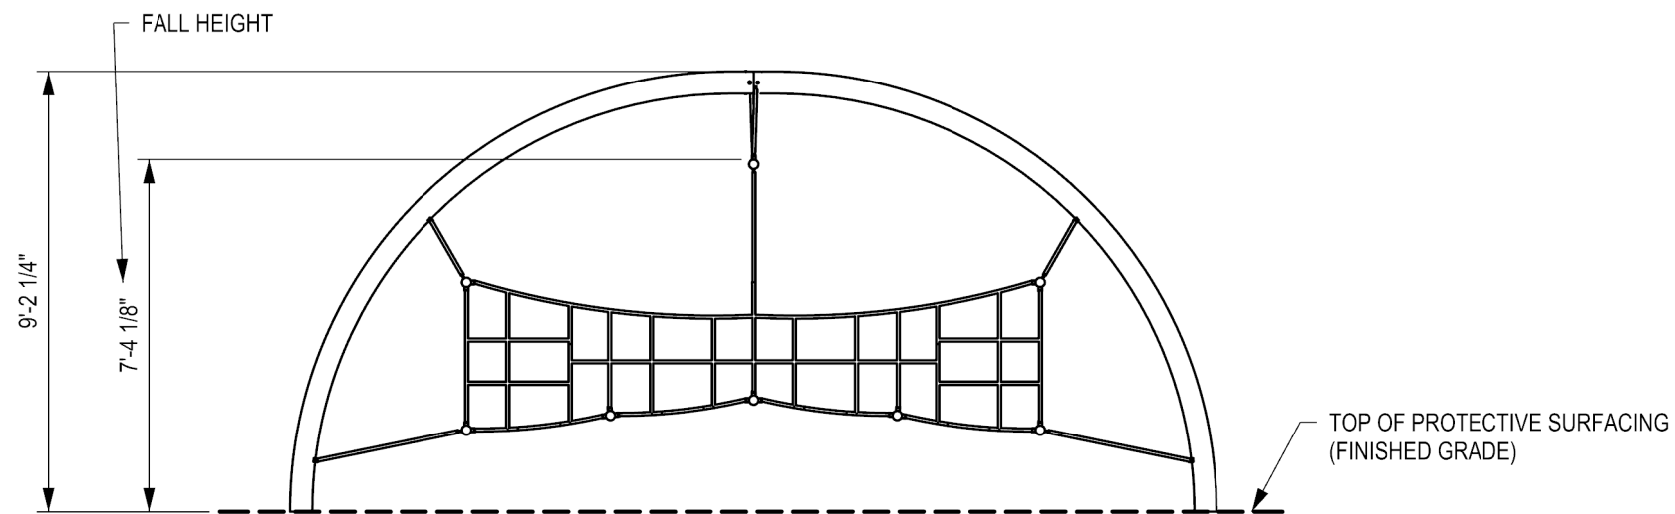

2 ELEVATION VIEW

DOCUMENT No: 200-001-008

REVISION HISTORY					
REV	DESCRIPTION	REF. No.	DATE	DRWN BY:	RWD BY:
0	Initial Release	WO# 1234D	2016-03-31	JC	
1	Drawing updated to match design updates	WO# 410	2020-02-12	WM	
2	Fall height updated. Fall height set to highest rung	WO# 410	2020-02-13	WM	

ENGINEERING SEAL:

CLIENT: STOCK  
 PROJECT NAME: STOCK  
 PRODUCT NO: DX-915

DRAWING TITLE:  
**NEBULA MINI I ASTM USE ZONE DRAWING**

REV: 2	SHEET: 1 OF 1	SHEET SIZE: PA3	SCALE: NTS
--------	---------------	-----------------	------------

DESIGNED BY:	DATE:
DRAWN BY: J. CARRUTHERS	DATE: 2016-03-31
CHECKED BY:	DATE:
REVIEWED BY:	DATE:
APPROVED BY:	DATE:

**DYNAMO**  
PLAYGROUNDS

Local: 613-446-0030  
 Toll free: 800-790-0034  
 Email: info@dynamoplaygrounds.com  
 Fax: 613-446-0034  
 URL: www.dynamoplaygrounds.com

DOCUMENT No:	200-000-963				
REVISION HISTORY					
REV	DESCRIPTION	REF. No.	DATE	DRWN BY:	RWD BY:
0	Initial Release	410	2019-12-03	H.E.	

**GENERAL NOTES:**

1. THE FOUNDATION IN THE DRAWING TO BE USED AS A MINIMUM GUIDELINE. CHECK WITH LOCAL ENGINEERS
2. THE CONCRETE SHALL BE GRADE C25 (CHARACTERISTIC STRENGTH OF 3500 PSI AT 28 DAYS) MINIMUM.
3. THE FOUNDATION SHALL BE PLACED ON FIRM, UNDISTURBED SOIL SURFACE. WHEREVER EXCAVATION OCCURS BELOW THE DESIGNED FOUNDATION LEVEL, WELL COMPACTED BACK FILL OR LEAN CONCRETE SHALL BE USED FOR LEVELING.
4. BACKFILLING FOR FOUNDATION SHALL BE PLACED EVENLY IN 6" (150mm) LAYERS. LAYERS SHALL BE WELL COMPACTED.
5. THE FOUNDATION DESIGN IS SUITABLE FOR SOIL WITH A BEARING CAPACITY OF 1600 PSF (80 KPA) AND ABOVE.
6. THE FOUNDATION DESIGN IS SUITABLE FOR SOIL WITH FROST LINE OF 4' (1200 MM) OR LESS.
7. ALL DIMENSIONS ARE IN INCHES UNLESS OTHERWISE SPECIFIED.

ENGINEERING SEAL:

CLIENT: OAK TREE PARK & RECREATION D

PROJECT NAME: NEBULA MINI 1

PRODUCT NO: DX - 915

DRAWING TITLE:  
**FOUNDATION LAYOUT  
DETAILS**

REV:	SHEET:	SHEET SIZE:	SCALE:
0	1 OF 1	PA3	1/2" : 1'

DESIGNED BY: HESHAM ELGENDI DATE: 2019-12-03

DRAWN BY: HESHAM ELGENDI DATE: 2019-12-03



CHECKED BY: DATE:

REVIEWED BY: DATE:


APPROVED BY: DATE:

**DYNAMO**  
PLAYGROUNDS

Local: 613-446-0030  
Toll free: 800-790-0034  
Email: info@dynamoplaygrounds.com  
Fax: 613-446-0034  
URL: www.dynamoplaygrounds.com

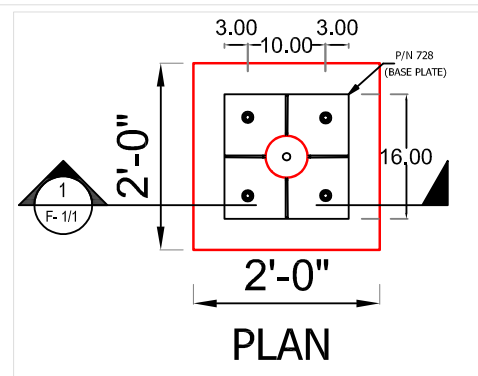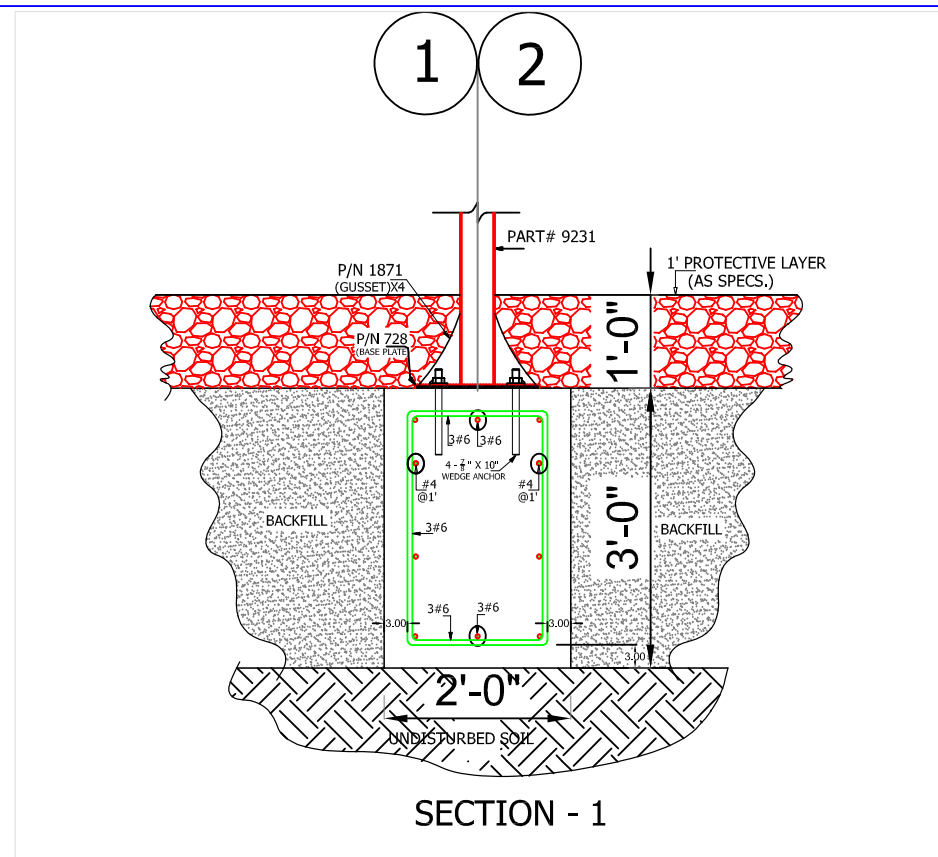

1 FT - 1 DETAILS  
F1/1

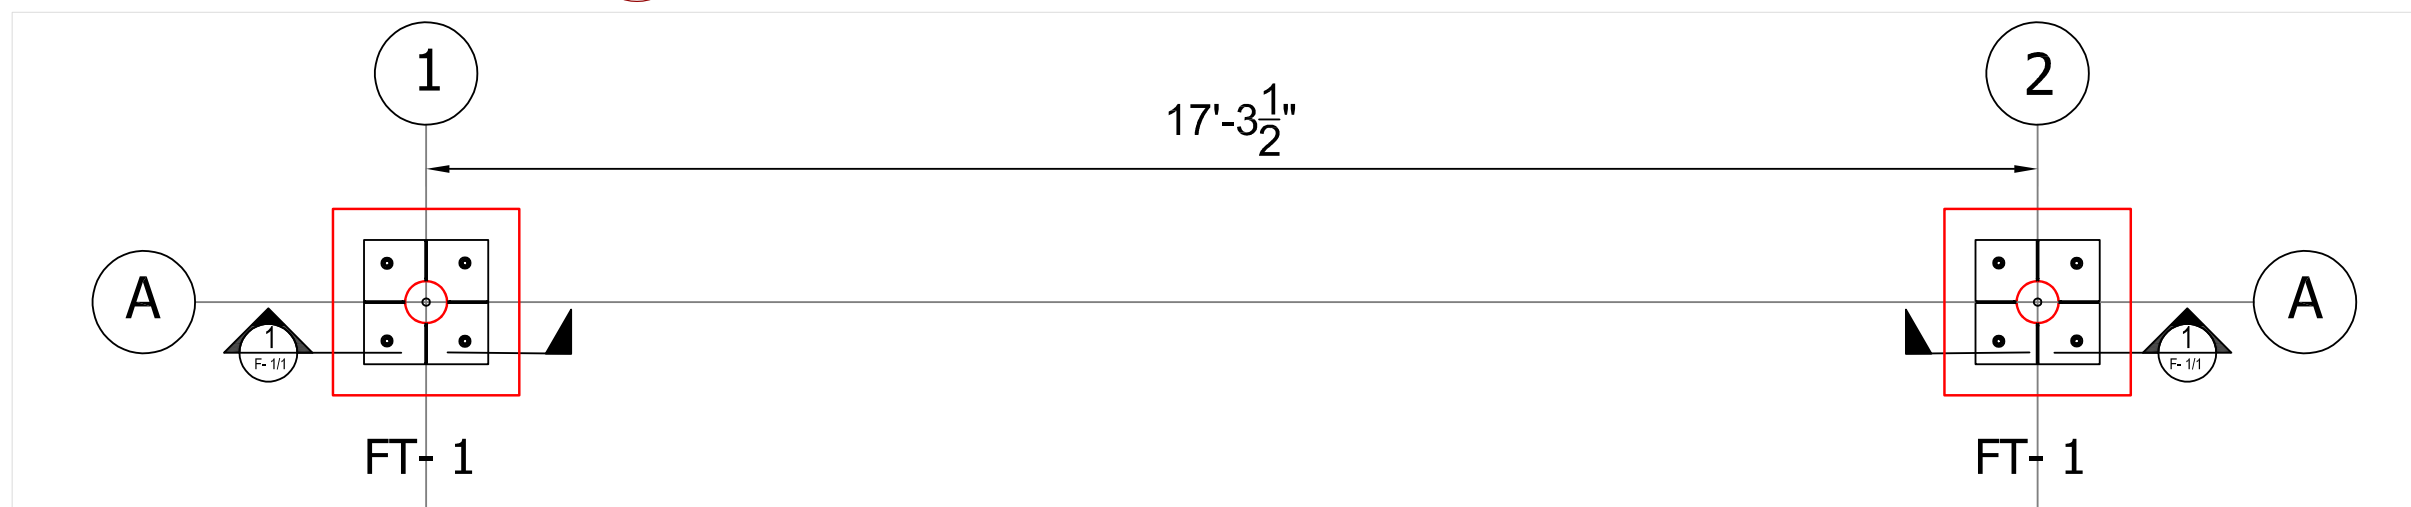

X FOUNDATION PLAN  
F1/1