



FOUNDATION PLAN VIEW

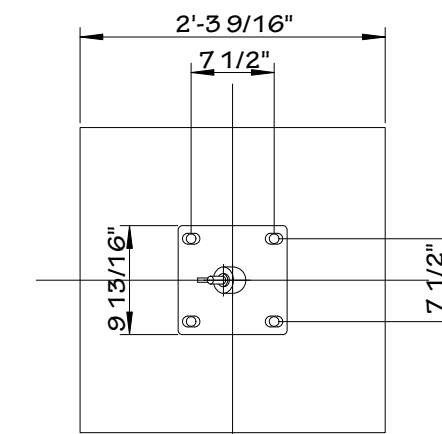


TOP VIEW

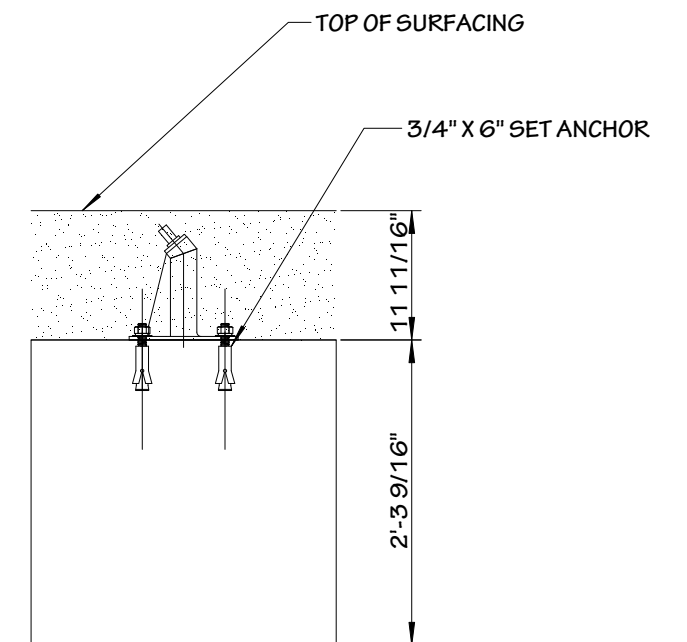


FRONT VIEW

FOUNDATION DETAIL


 www.dynamoplaygrounds.com	Itemref	Quantity	Title/Name, designation, material, dimension etc		Article No./Reference	
	Designed by	Checked by	Approved by - date	Filename	Date	Scale
Foundation layout			DX-805-SUPER			
					Edition	Sheet
					1/1	1/1

RevNo	Revision note	Date	Signature	Checked


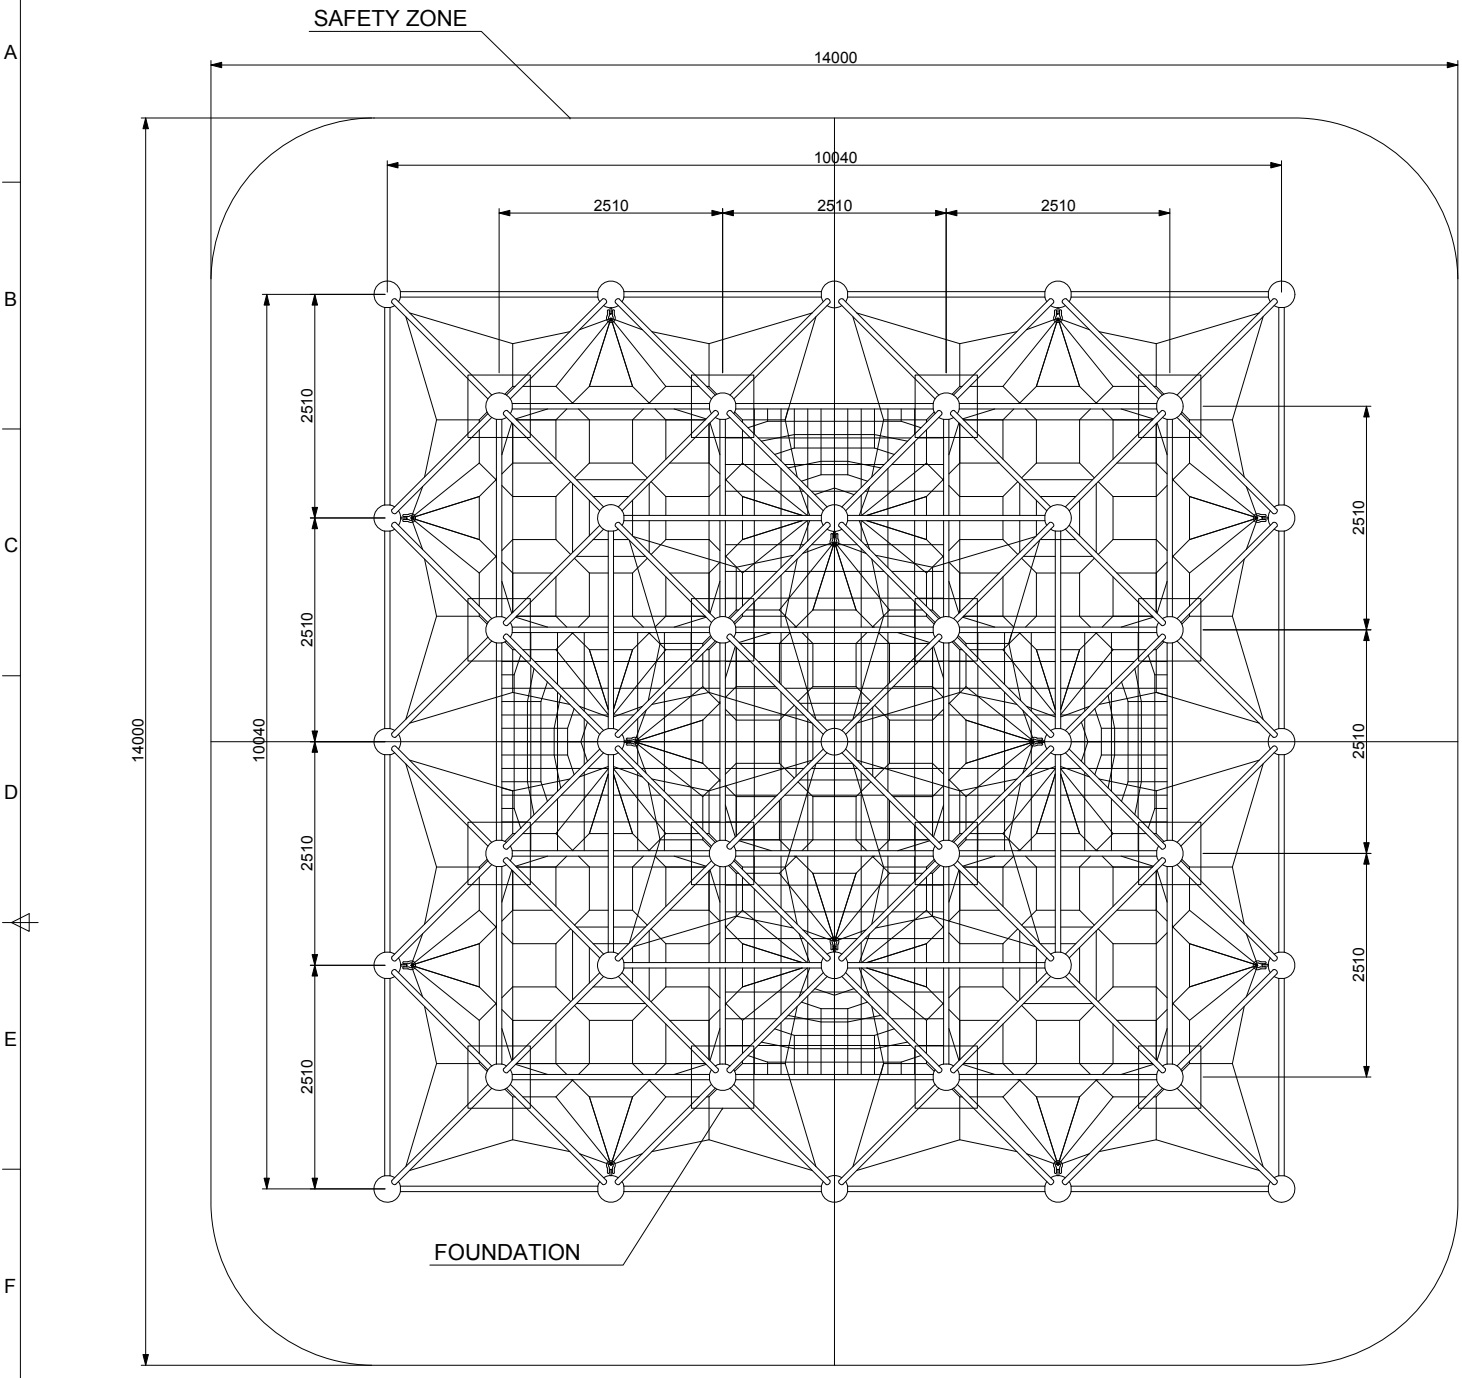


LAYOUT DRAWING  
SCALE 1/40

FOUNDATION DETAIL  
(PLAN)

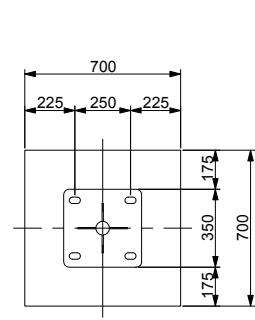

FOUNDATION DETAIL  
(SIDE VIEW)

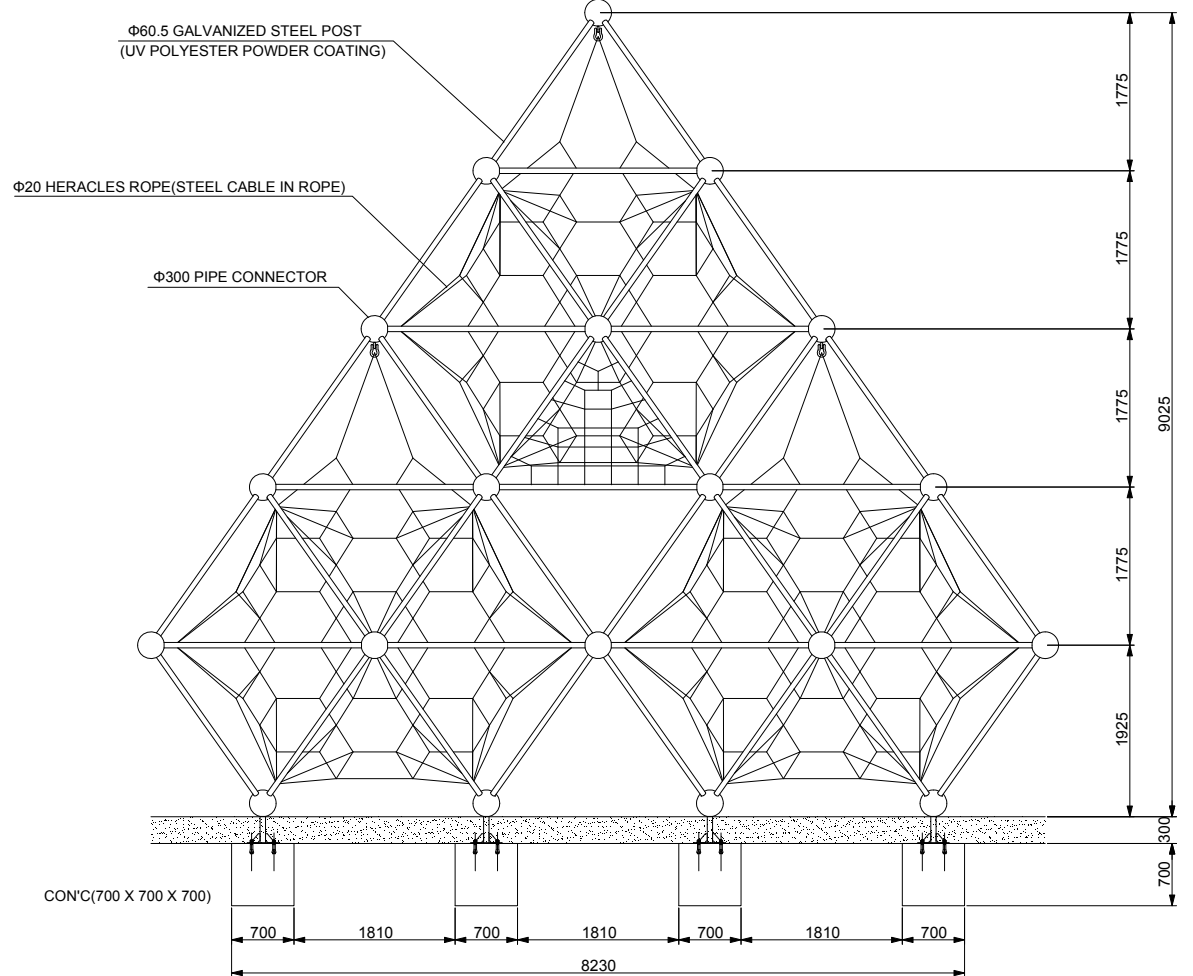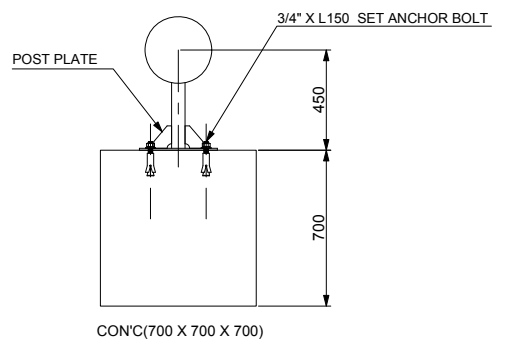

FRONT VIEW  
SCALE 1/40



Itemref	Quantity	Title/Name, designation, material, dimension etc	Article No./Reference
Designed by KERRY	Checked by KERRY	Approved by - date KERRY - 15/05/06	Filename DX-805-SU.dwg
Date 15/05/06	Scale 1:40		Article No./Reference DX-805 SU
Edition 0		Sheet 1/1	