



REV. NO.	DESCRIPTION/REFERENCE	DATE
----------	-----------------------	------

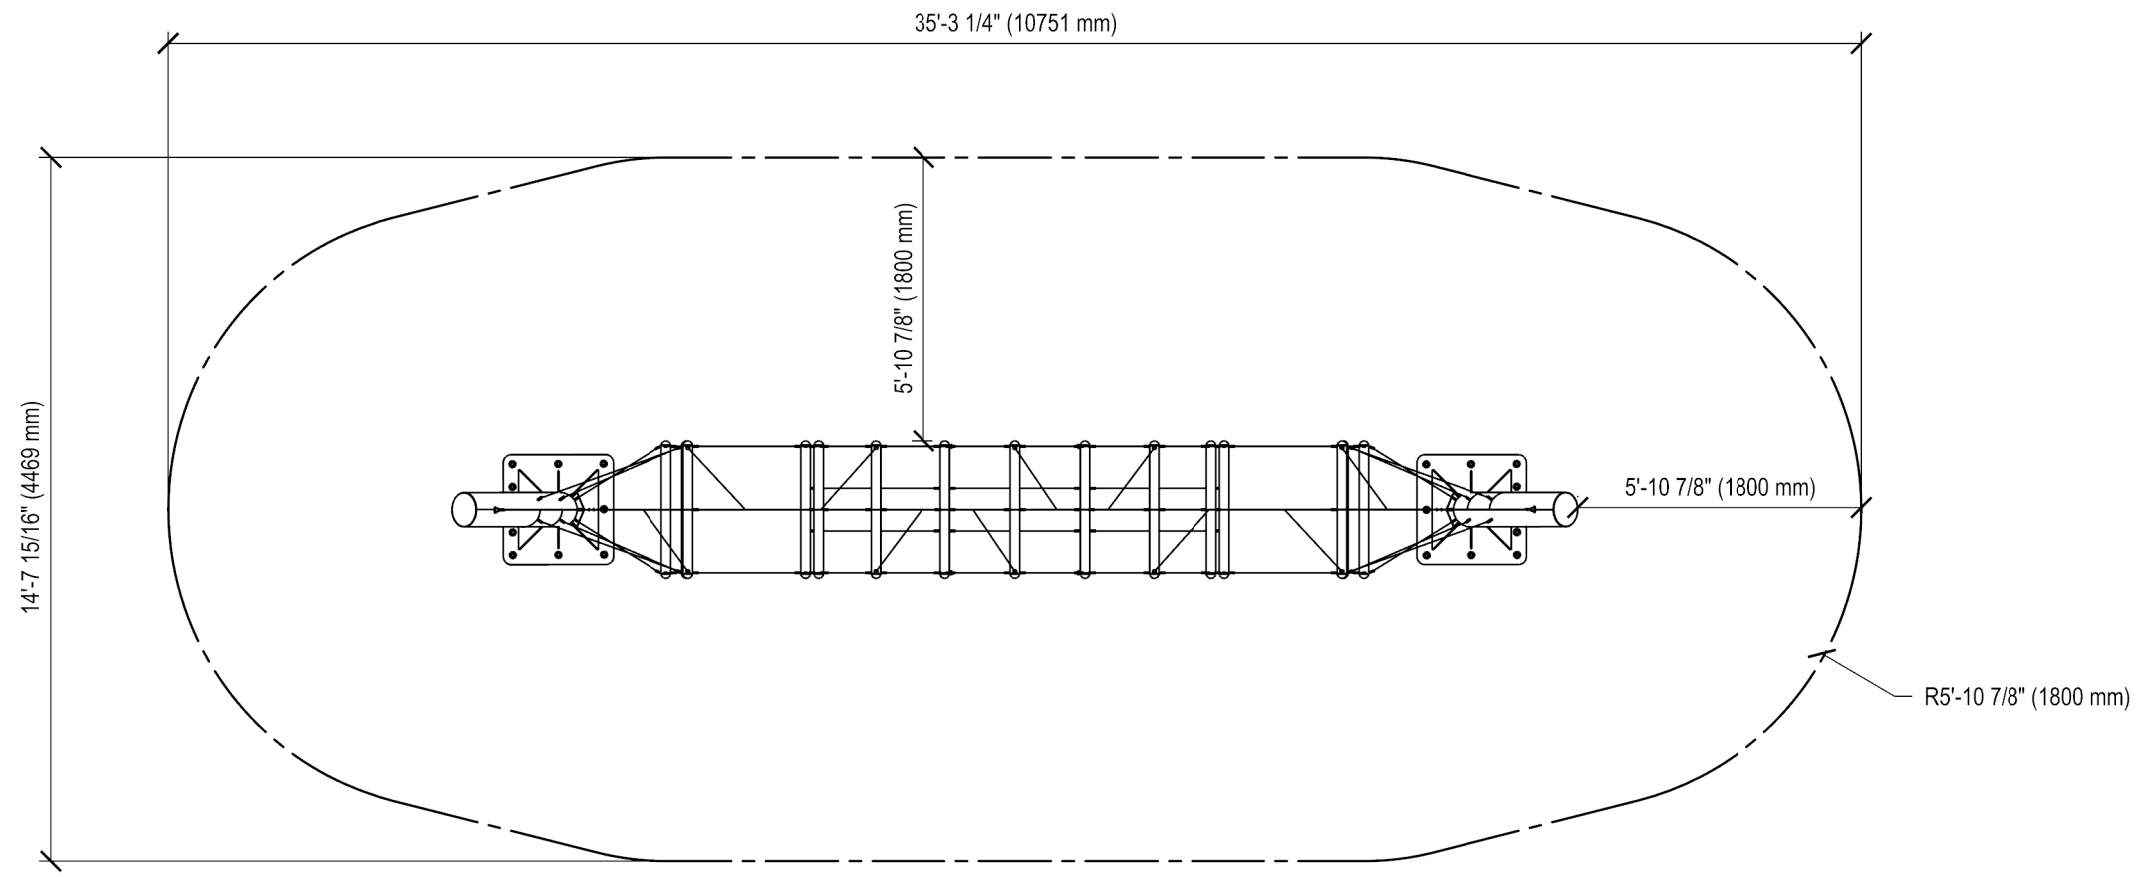


TITLE
DX-932 CSA USE ZONE

	NAME	DATE
DESIGNER:		
DRAWN BY:	William McNair	2017-07-11
CHECKED BY:		
REVIEWED BY:		
APPROVED BY:		
PART NO:	PAGE NO:	SCALE:
N/A	1 of 1	NTS

REV. NO.	DESCRIPTION/REFERENCE	DATE

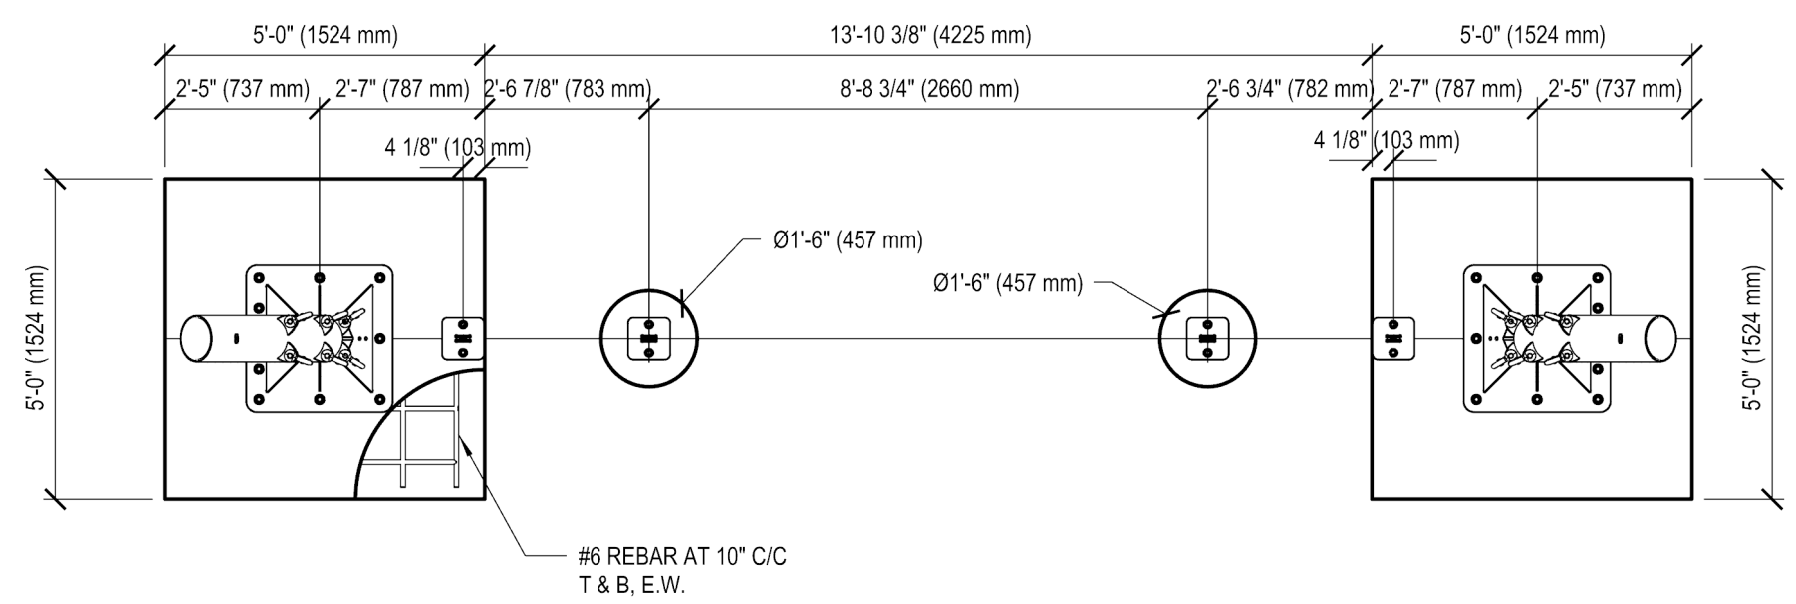

FOUNDATION PLAN VIEW

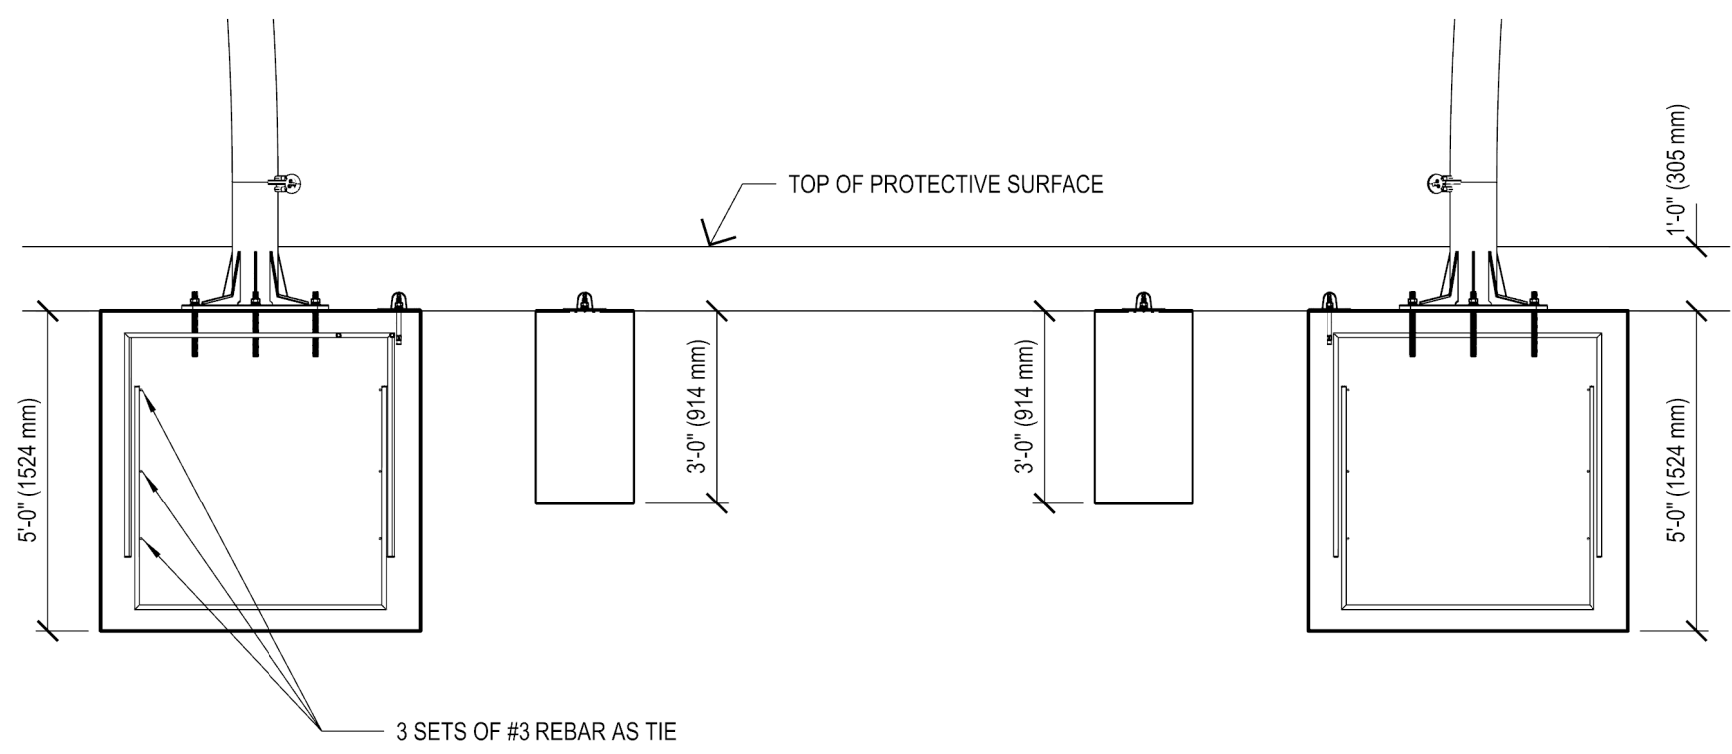

FOUNDATION ELEVATION VIEW

General Notes:

1. THE FOUNDATION IN THE DRAWING TO BE USED AS A MINIMUM GUIDELINE.
2. THE CONCRETE SHALL BE GRADE C25 (CHARACTERISTIC STRENGTH OF 3500 PSI AT 28 DAYS) MINIMUM.
3. THE FOUNDATION SHALL BE PLACED ON FIRMED UNDISTURBED SOIL SURFACE. WHEREVER EXCAVATION OCCURS BELOW THE DESIGNED FOUNDATION LEVEL WELL COMPACTED BACK FILL OR LEAN CONCRETE SHALL BE USED FOR LEVELING.
4. BACKFILLING FOR FOUNDATION SHALL BE PLACED EVENLY IN LAYERS OF 6" (150mm) THICKNESS AND SHALL BE COMPACTED. BE WELL COMPACTED.
5. THE FOUNDATION DESIGN IS SUITABLE FOR SOIL WITH A BEARING CAPACITY OF 1600 PSF (80 KPA) AND ABOVE.
6. THE FOUNDATION DESIGN IS SUITABLE FOR SOIL WITH FROST LINE OF 4' (1200 MM) OR LESS.

DRAWING TITLE:
NEBULA TWISTER FOUNDATION DRAWINGS

PRODUCT NO:
DX -932

	NAME	DATE
DESIGNER:	Jason Zhai	2017-10-16
DRAWN BY:	William McNair	2018-01-08
CHECKED BY:		
REVIEWED BY:		
APPROVED BY:		
SHEET SIZE:	PAGE NO:	SCALE:
PA3	1 of 1	NTS

DYNAMO
PLAYGROUNDS

www.dynamoplaygrounds.com
 info@dynamoplaygrounds.com
 Toll free: 800-790-0034
 Local: 613-446-0030
 Fax: 613-446-0034