


1 ASTM USE ZONE PLAN VIEW

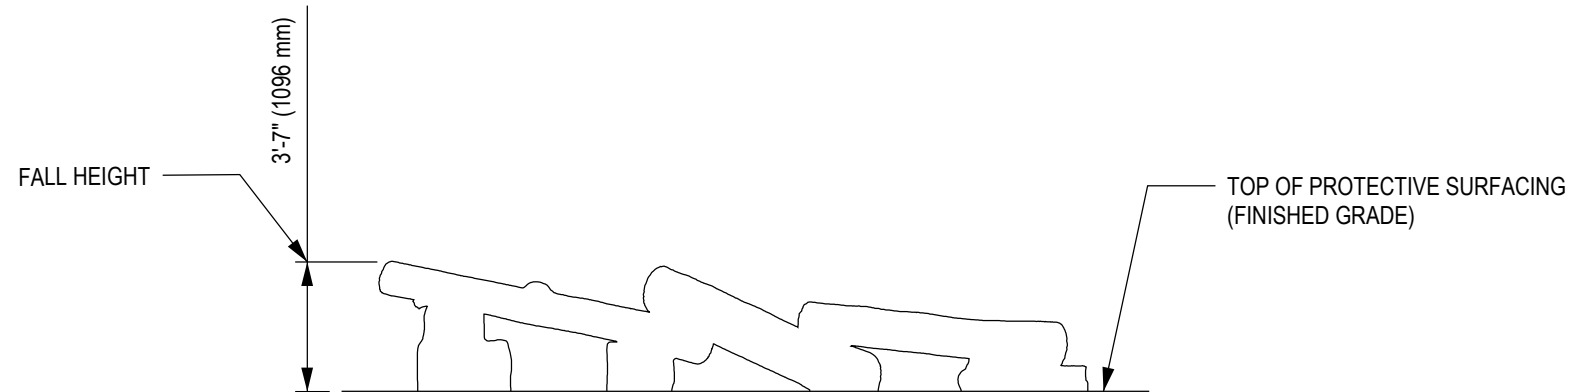

2 ELEVATION VIEW

DOCUMENT No: 200-000-327

REVISION HISTORY					
REV	DESCRIPTION	REF. No.	DATE	DRWN BY:	CHK BY:
0	INITIAL RELEASE				
1	UPDATED TO THE NEW REVISION AND REMOVED FOUNDATION		2022-02-04	SA	JC

ENGINEERING SEAL:

CLIENT: STOCK
 PROJECT NAME: STOCK
 PRODUCT NO: NP-AP015

DRAWING TITLE:
**LOG BALANCE
 ASTM USE ZONE**

REV: 1	SHEET: 1 OF 1	SHEET SIZE: PA3	SCALE: NTS
--------	---------------	-----------------	------------

DESIGNED BY:	DATE:
DRAWN BY: S.ALKATHERI	DATE: 2022-02-04
CHECKED BY: J.CHEN	DATE: 2022-02-07
REVIEWED BY:	DATE:
APPROVED BY:	DATE:

DYNAMO
PLAYGROUNDS



Local: 613-446-0030
 Toll free: 800-790-0034
 Email: info@dynamoplaygrounds.com
 Fax: 613-446-0034
 URL: www.dynamoplaygrounds.com


DOCUMENT No: 200-001-491

REVISION HISTORY


REV	DESCRIPTION	REF. No.	DATE	DRWN BY:	CHK BY:
0	INITIAL RELEASE.		2022-01-10	SA	JC

GENERAL NOTES:

1. THE FOUNDATION IN THE DRAWING TO BE USED AS A MINIMUM GUIDELINE. CHECK WITH LOCAL ENGINEERS
2. BACKFILLING FOR FOUNDATION SHALL BE PLACED EVENLY IN 6" (150mm) LAYERS. LAYERS SHALL BE WELL COMPACTED.

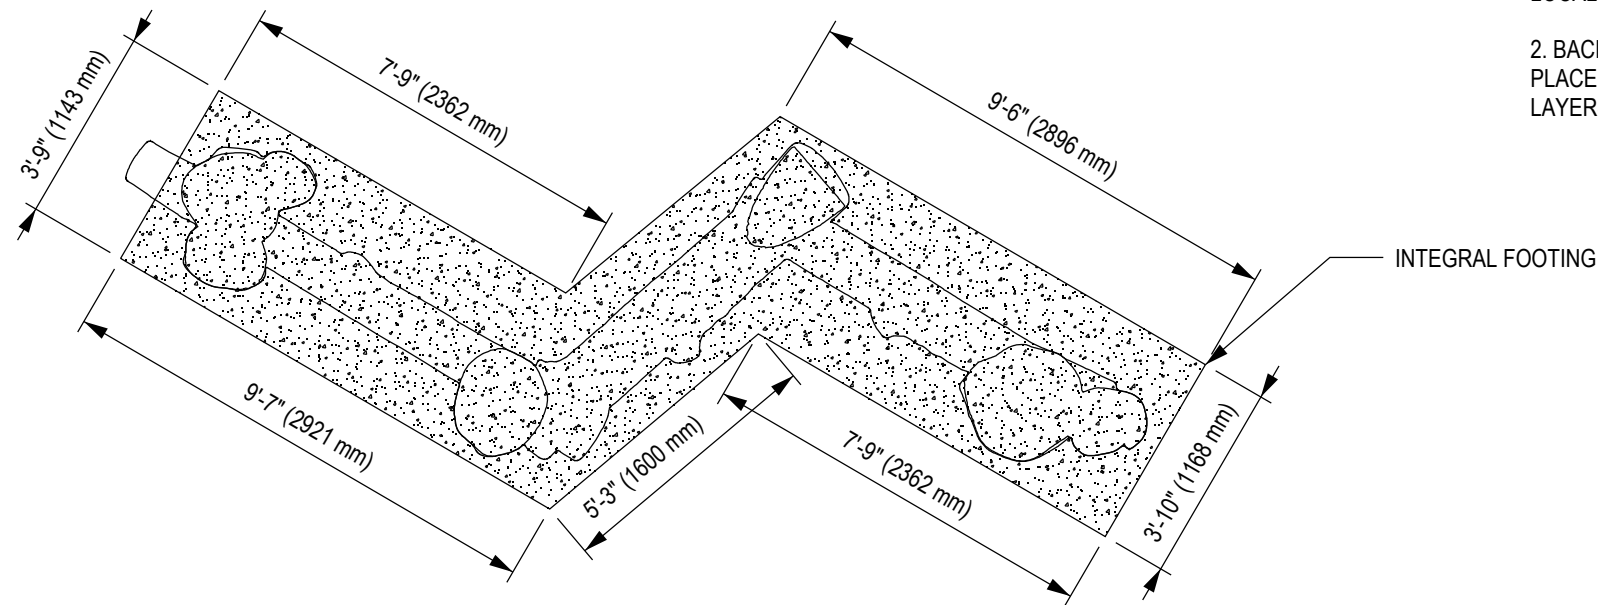

1 FOUNDATION PLAN VIEW

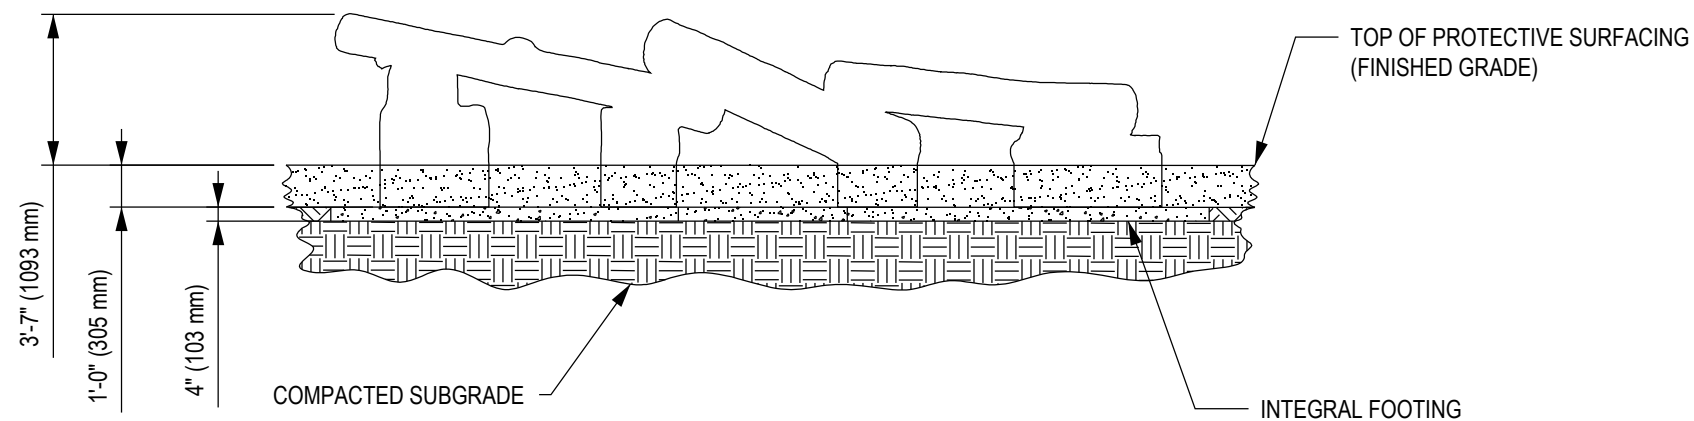

2 FOUNDATION ELEVATION VIEW

CLIENT: STOCK
 PROJECT NAME: STOCK
 PRODUCT NO: NP-AP015

DRAWING TITLE:
LOG BALANCE COURSE FOUNDATION DRAWING

REV: 0 SHEET: 1 OF 1 SHEET SIZE: PA3 SCALE: NTS

DESIGNED BY:	DATE:
DRAWN BY: S.ALKATHERI	DATE: 2022-01-10
CHECKED BY: J.CHEN	DATE: 2022-02-07
REVIEWED BY:	DATE:
APPROVED BY:	DATE:

DYNAMO
PLAYGROUNDS

Local: 613-446-0030
 Toll free: 800-790-0034
 Email: info@dynamoplaygrounds.com
 Fax: 613-446-0034
 URL: www.dynamoplaygrounds.com