


1
-
ASTM USE ZONE PLAN VIEW

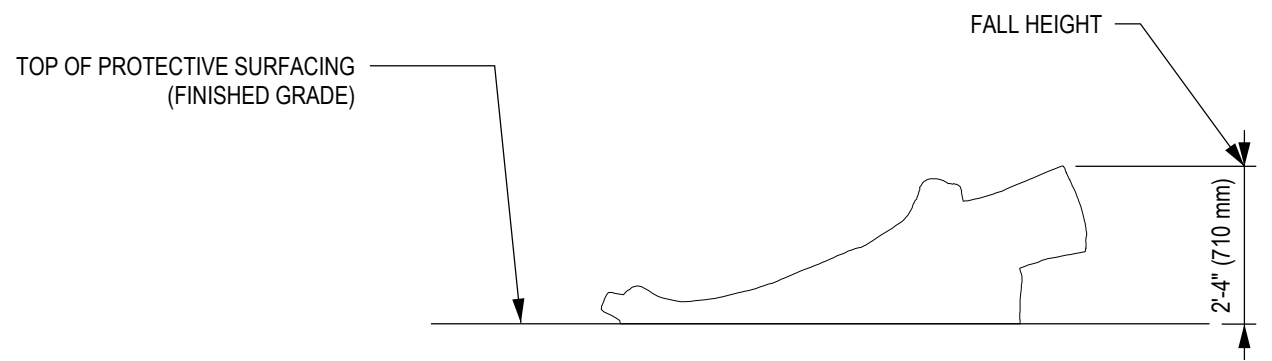

2
-
ELEVATION VIEW

DOCUMENT No: 200-000-360

REVISION HISTORY					
REV	DESCRIPTION	REF. No.	DATE	DRWN BY:	CHK BY:
0	INITIAL RELEASE				
1	UPDATED TO THE NEW REVISION AND REMOVED FOUNDATION		2022-02-04	SA	JC

ENGINEERING SEAL:

CLIENT: STOCK
 PROJECT NAME: STOCK
 PRODUCT NO: NP-AP031

DRAWING TITLE:
**FALLEN LOG
 ASTM USE ZONE DRAWING**


REV: 1	SHEET: 1 OF 1	SHEET SIZE: PA3	SCALE: NTS
DESIGNED BY:	DATE:		
DRAWN BY: S.ALKATHERI	DATE: 2022-02-04		
CHECKED BY: J.CHEN	DATE: 2022-02-07		
REVIEWED BY:	DATE:		
APPROVED BY:	DATE:		

DYNAMO
PLAYGROUNDS

Local: 613-446-0030
 Toll free: 800-790-0034
 Email: info@dynamoplaygrounds.com
 Fax: 613-446-0034
 URL: www.dynamoplaygrounds.com


GENERAL NOTES:

1. BACKFILLING FOR FOUNDATION SHALL BE PLACED EVENLY IN 6" (150mm) LAYERS. LAYERS SHALL BE WELL COMPACTED.

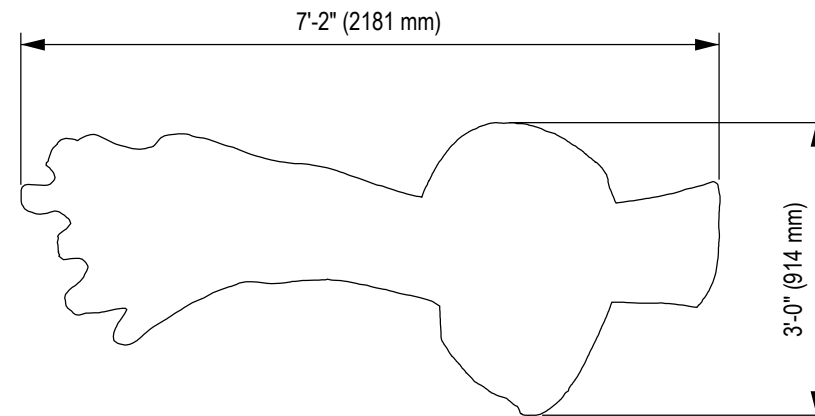

1 FOUNDATION PLAN VIEW

TOP OF PROTECTIVE SURFACING (FINISHED GRADE)

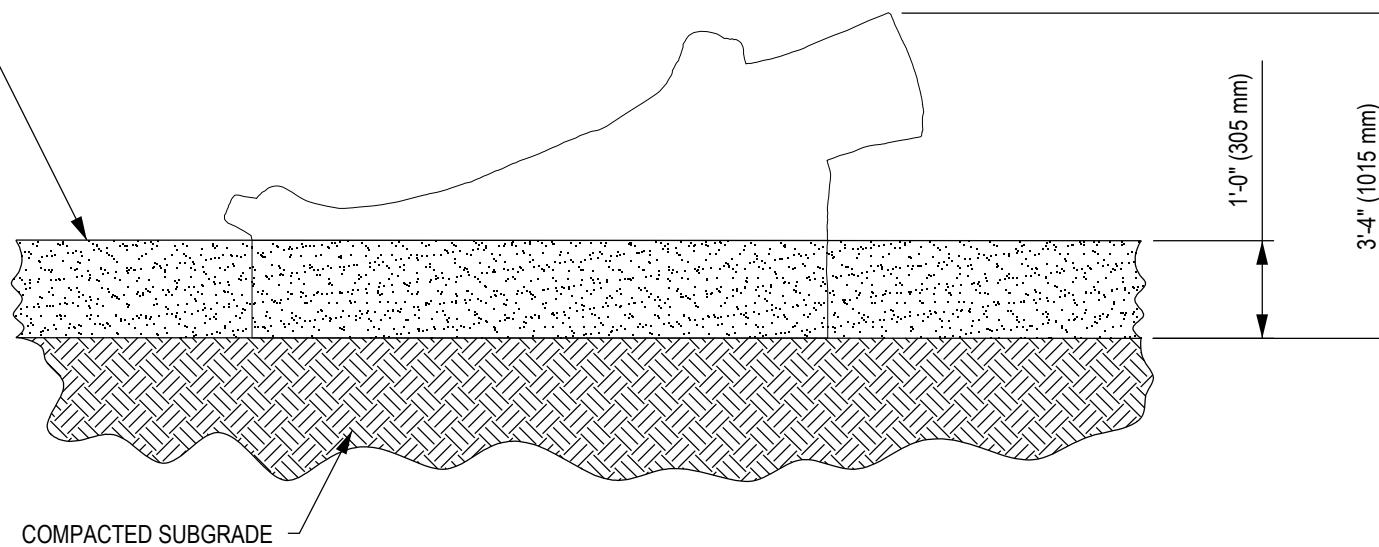

COMPACTED SUBGRADE

2 FOUNDATION ELEVATION VIEW

DOCUMENT No: 200-001-680

REVISION HISTORY					
REV	DESCRIPTION	REF. No.	DATE	DRWN BY:	CHK BY:
0	INITIAL RELEASE.		2022-02-04	SA	JC

ENGINEERING SEAL:

CLIENT: STOCK

PROJECT NAME: STOCK

PRODUCT NO: NP-AP031

DRAWING TITLE:
FALLEN LOG
FOUNDATION DRAWING

REV:	SHEET:	SHEET SIZE:	SCALE:
0	1 OF 1	PA3	NTS

DESIGNED BY: DATE:

DRAWN BY: S.ALKATHERI DATE: 2022-02-04

CHECKED BY: J.CHEN DATE: 2022-02-07

REVIEWED BY: DATE:

APPROVED BY: DATE:

DYNAMO
PLAYGROUNDS

Local: 613-446-0030
Toll free: 800-790-0034
Email: info@dynamoplaygrounds.com
Fax: 613-446-0034
URL: www.dynamoplaygrounds.com