



REVISION HISTORY					
REV	DESCRIPTION	REF. No.	DATE	DRWN BY:	CHK BY:
0	Initial Release				
1	UPDATED TO THE NEW TEMPLATE		2021-10-26	SA	JC

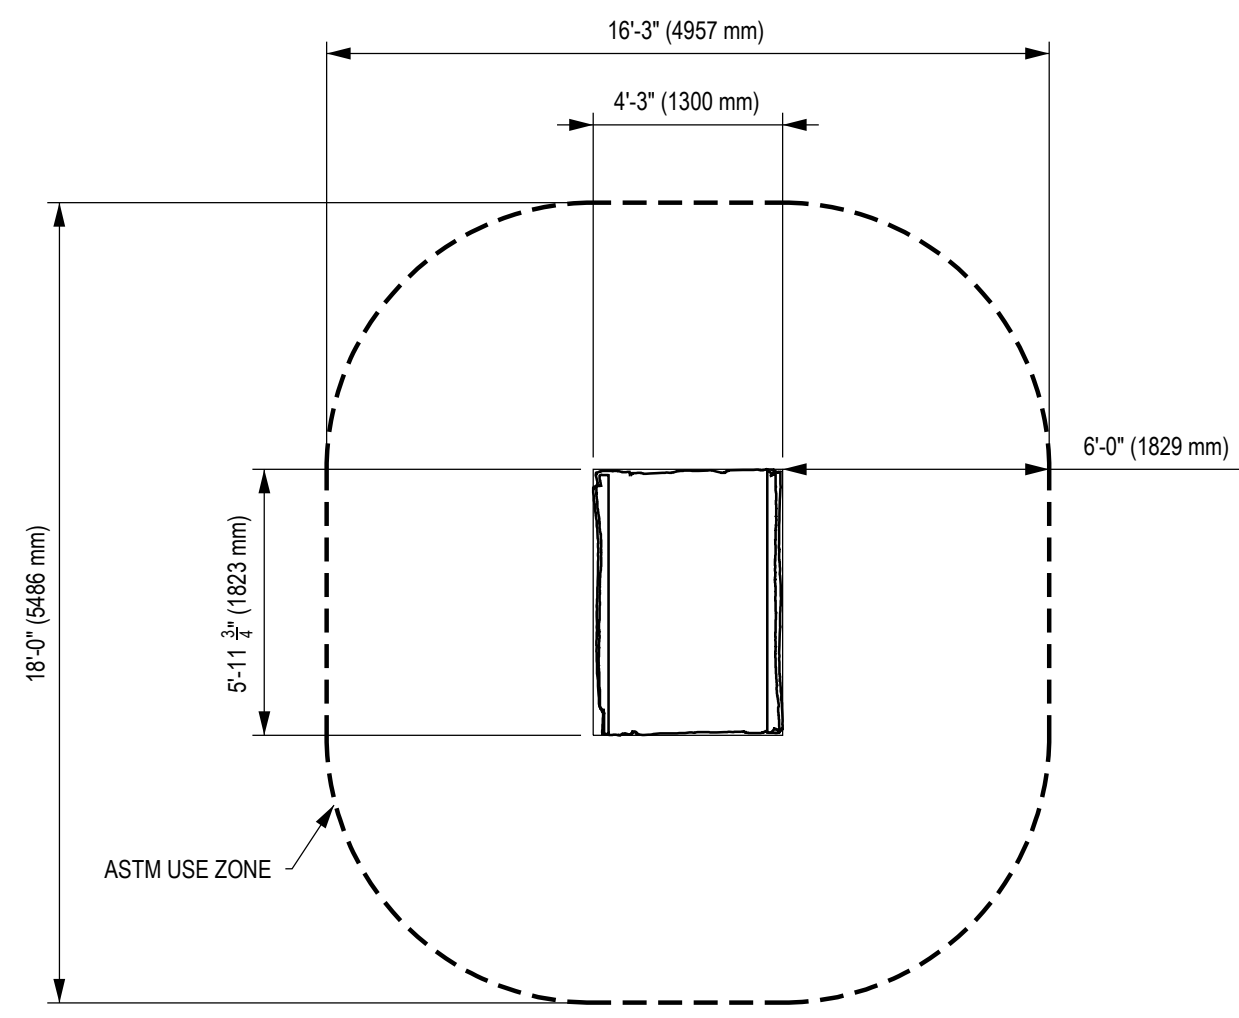

1 - ASTM USE ZONE PLAN VIEW

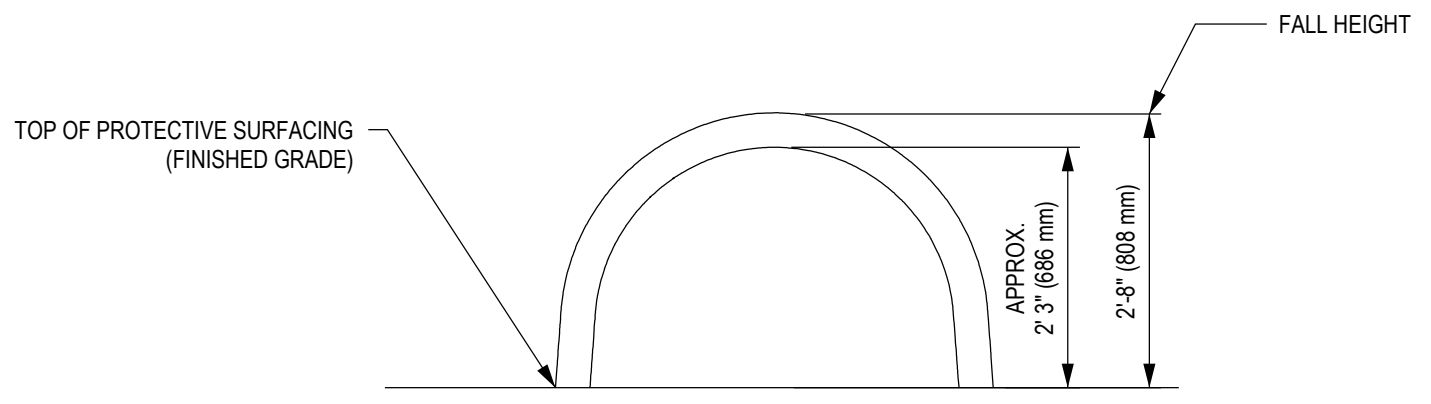

2 - ELEVATION VIEW

ENGINEERING SEAL:

CLIENT: STOCK
 PROJECT NAME: STOCK
 PRODUCT NO: NP-AP008-6


DRAWING TITLE:
REDWOOD CRAWL 6'
ASTM USE ZONE DRAWING

REV: 1	SHEET: 1 OF 1	SHEET SIZE: PA3	SCALE: NTS
--------	---------------	-----------------	------------

DESIGNED BY:	DATE:
DRAWN BY: S.ALKATHERI	DATE: 2021-10-26
CHECKED BY: J.CHEN	DATE: 2021-10-28
REVIEWED BY:	DATE:
APPROVED BY:	DATE:

DYNAMO
PLAYGROUNDS

Local: 613-446-0030
 Toll free: 800-790-0034
 Email: info@dynamoplaygrounds.com
 Fax: 613-446-0034
 URL: www.dynamoplaygrounds.com

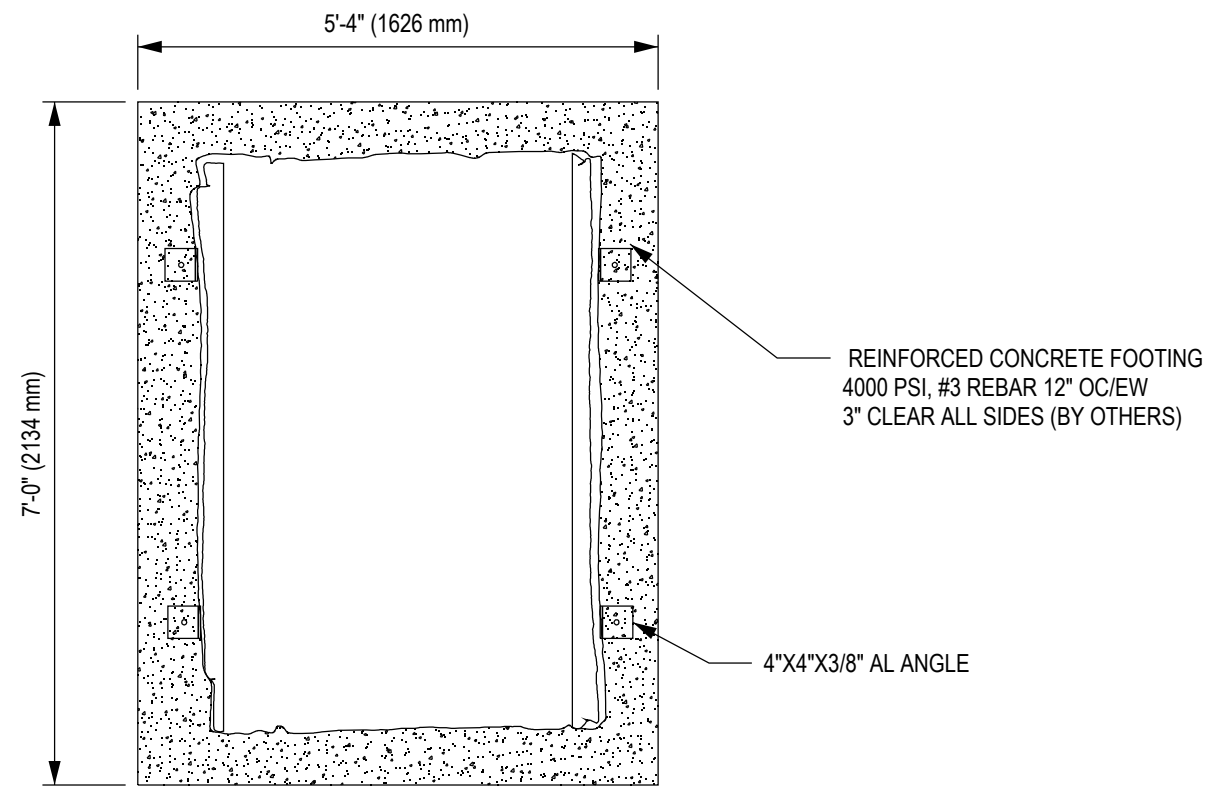


1 FOUNDATION PLAN VIEW

REINFORCED CONCRETE FOOTING
4000 PSI, #3 REBAR 12" OC/EW
3" CLEAR ALL SIDES (BY OTHERS)

4"X4"X3/8" AL ANGLE

GENERAL NOTES:

1. THE FOUNDATION IN THE DRAWING TO BE USED AS A MINIMUM GUIDELINE. CHECK WITH LOCAL ENGINEERS
2. BACKFILLING FOR FOUNDATION SHALL BE PLACED EVENLY IN 6" (150mm) LAYERS. LAYERS SHALL BE WELL COMPACTED.

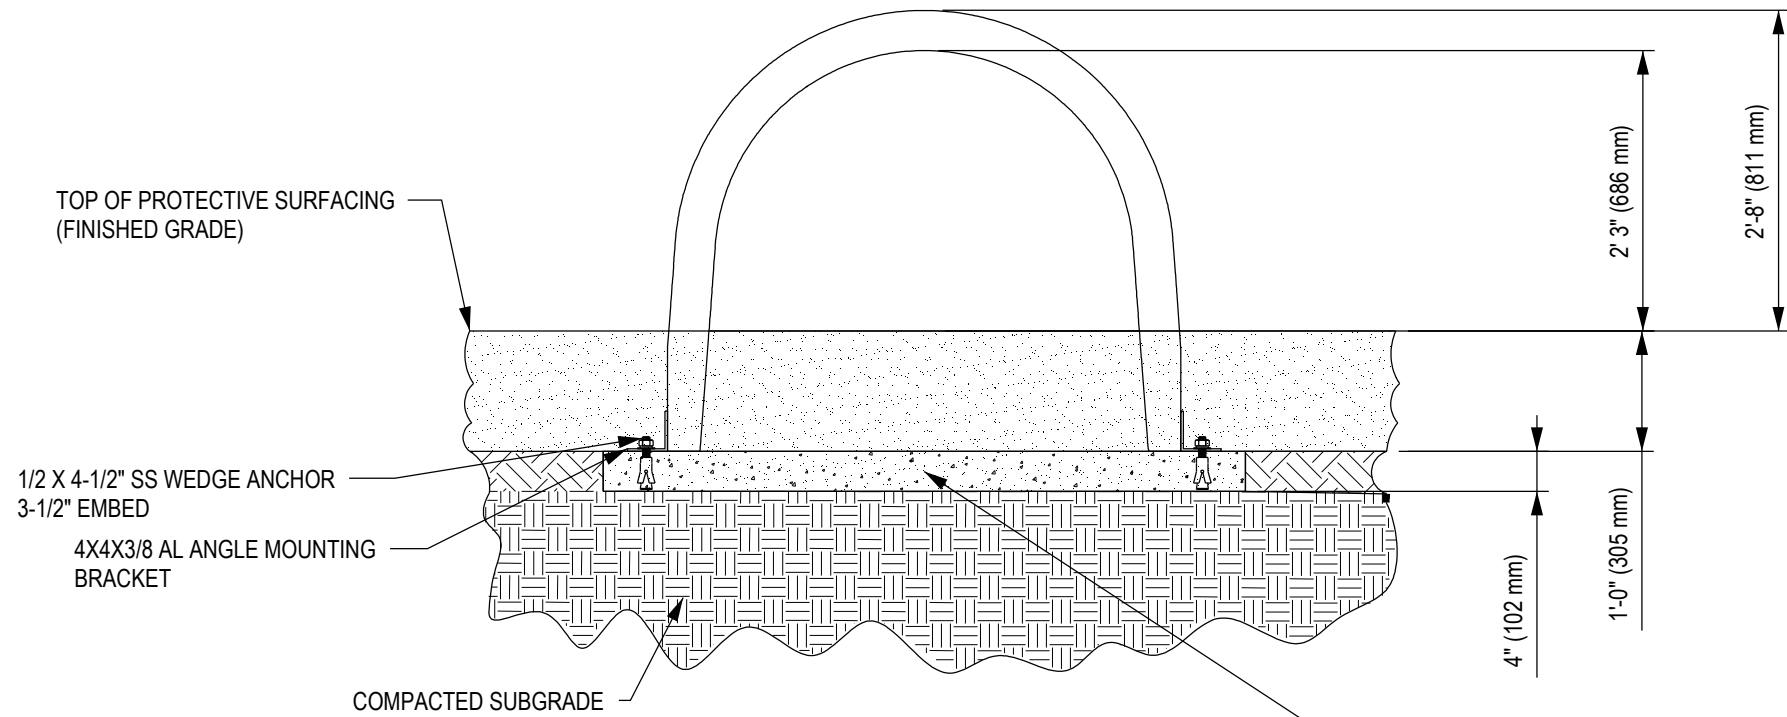

2 FOUNDATION ELEVATION VIEW

REINFORCED CONCRETE FOOTING
4000 PSI, #3 REBAR 12" OC/EW
3" CLEAR ALL SIDES (BY OTHERS)

DOCUMENT No: 200-001-610

REVISION HISTORY					
REV	DESCRIPTION	REF. No.	DATE	DRWN BY:	CHK BY:
0	Initial Release.		2021-10-26	SA	JC

ENGINEERING SEAL:

CLIENT: STOCK
PROJECT NAME: STOCK
PRODUCT NO: NP-AP008-6

DRAWING TITLE:
**REDWOOD CRAWL 6'
FOUNDATION DRAWING**

REV: 0	SHEET: 1 OF 1	SHEET SIZE: PA3	SCALE: NTS
--------	---------------	-----------------	------------

DESIGNED BY:	DATE:
DRAWN BY: S.ALKATHERI	DATE: 2021-10-26
CHECKED BY: J.CHEN	DATE: 2021-10-28
REVIEWED BY:	DATE:
APPROVED BY:	DATE:

DYNAMO
PLAYGROUNDS

Local: 613-446-0030
Toll free: 800-790-0034
Email: info@dynamoplaygrounds.com
Fax: 613-446-0034
URL: www.dynamoplaygrounds.com