


1 EN USE ZONE PLAN VIEW

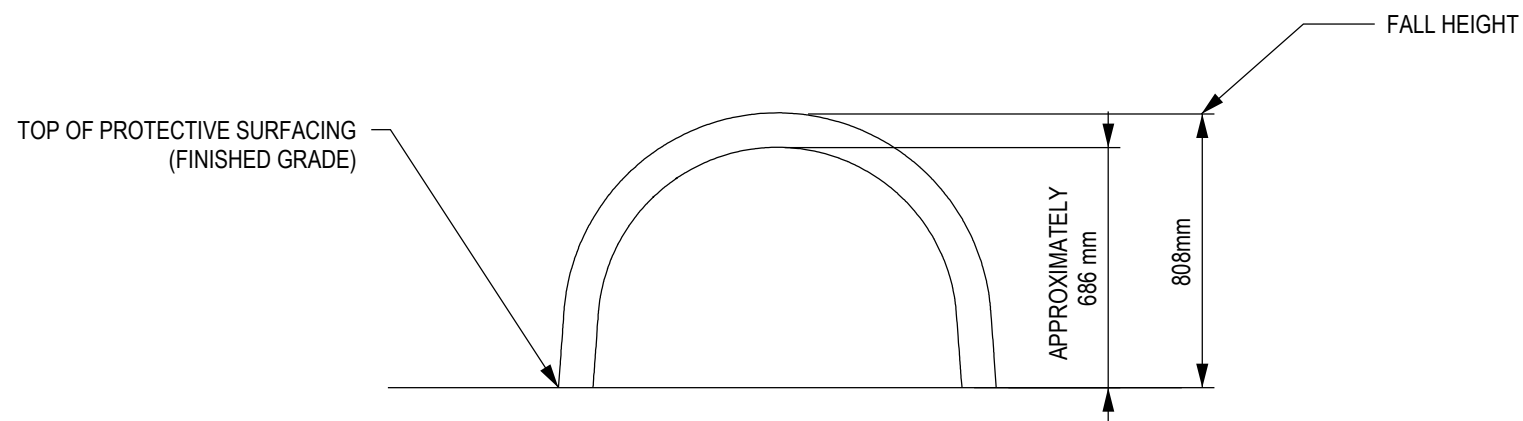

2 ELEVATION VIEW

DOCUMENT No: 200-000-317

REVISION HISTORY					
REV	DESCRIPTION	REF. No.	DATE	DRWN BY:	CHK BY:
0	Initial Release				
1	UPDATED TO THE NEW TEMPLATE		2021-10-26	SA	JC

ENGINEERING SEAL:

CLIENT: STOCK

PROJECT NAME: STOCK

PRODUCT NO: NP-AP008-6

DRAWING TITLE:
REDWOOD CRAWL 6'
EN USE ZONE DRAWING

REV:	SHEET:	SHEET SIZE:	SCALE:
1	1 OF 1	PA3	NTS

DESIGNED BY: DATE:

DRAWN BY: S.ALKATHERI DATE: 2021-10-26


CHECKED BY: J.CHEN DATE: 2021-10-28

REVIEWED BY: DATE:

APPROVED BY: DATE:

DYNAMO
PLAYGROUNDS

Local: 613-446-0030
 Toll free: 800-790-0034
 Email: info@dynamoplaygrounds.com
 Fax: 613-446-0034
 URL: www.dynamoplaygrounds.com

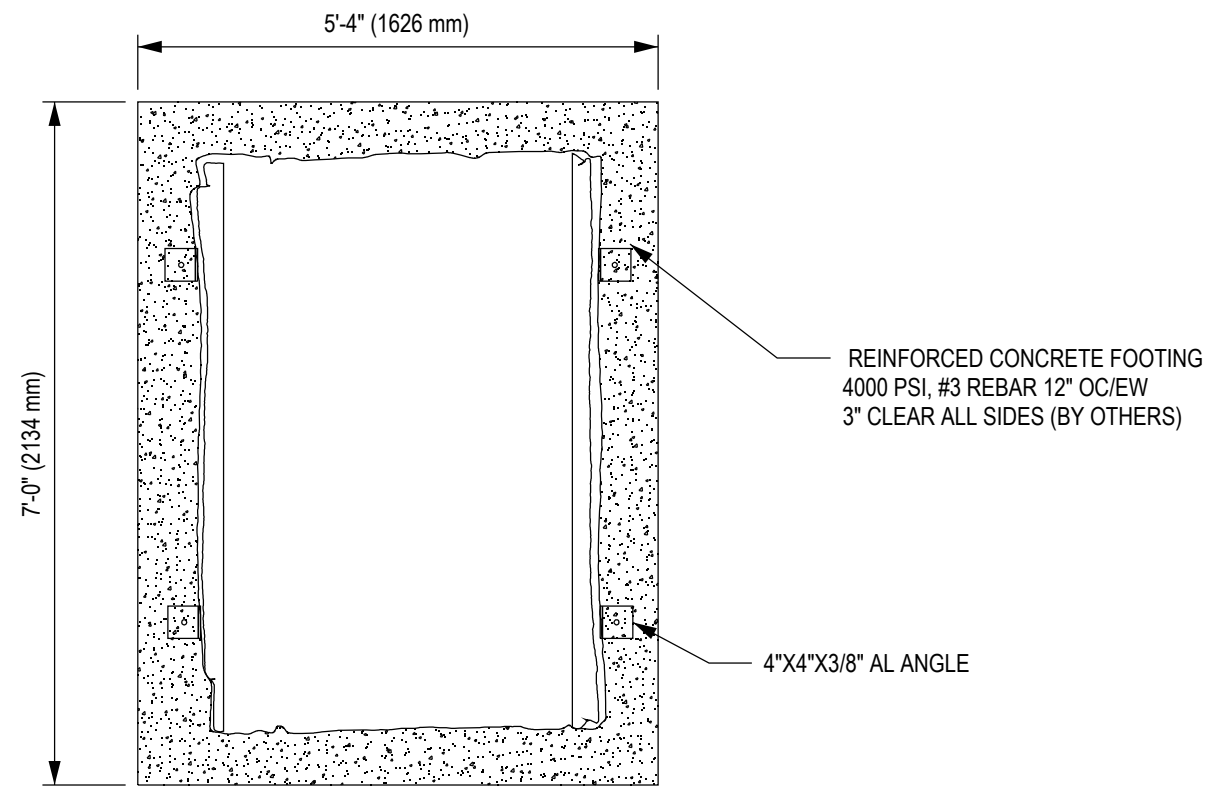

1 FOUNDATION PLAN VIEW

REINFORCED CONCRETE FOOTING
4000 PSI, #3 REBAR 12" OC/EW
3" CLEAR ALL SIDES (BY OTHERS)

4"X4"X3/8" AL ANGLE

GENERAL NOTES:

1. THE FOUNDATION IN THE DRAWING TO BE USED AS A MINIMUM GUIDELINE. CHECK WITH LOCAL ENGINEERS
2. BACKFILLING FOR FOUNDATION SHALL BE PLACED EVENLY IN 6" (150mm) LAYERS. LAYERS SHALL BE WELL COMPACTED.

DOCUMENT No:	200-001-610				
REVISION HISTORY					
REV	DESCRIPTION	REF. No.	DATE	DRWN BY:	CHK BY:
0	Initial Release.		2021-10-26	SA	JC

ENGINEERING SEAL:

CLIENT: STOCK
PROJECT NAME: STOCK
PRODUCT NO: NP-AP008-6


DRAWING TITLE:
REDWOOD CRAWL 6' FOUNDATION DRAWING

REV:	SHEET:	SHEET SIZE:	SCALE:
0	1 OF 1	PA3	NTS

DESIGNED BY:	DATE:
DRAWN BY: S.ALKATHERI	DATE: 2021-10-26
CHECKED BY: J.CHEN	DATE: 2021-10-28
REVIEWED BY:	DATE:
APPROVED BY:	DATE:

DYNAMO
PLAYGROUNDS

Local: 613-446-0030
Toll free: 800-790-0034
Email: info@dynamoplaygrounds.com
Fax: 613-446-0034
URL: www.dynamoplaygrounds.com

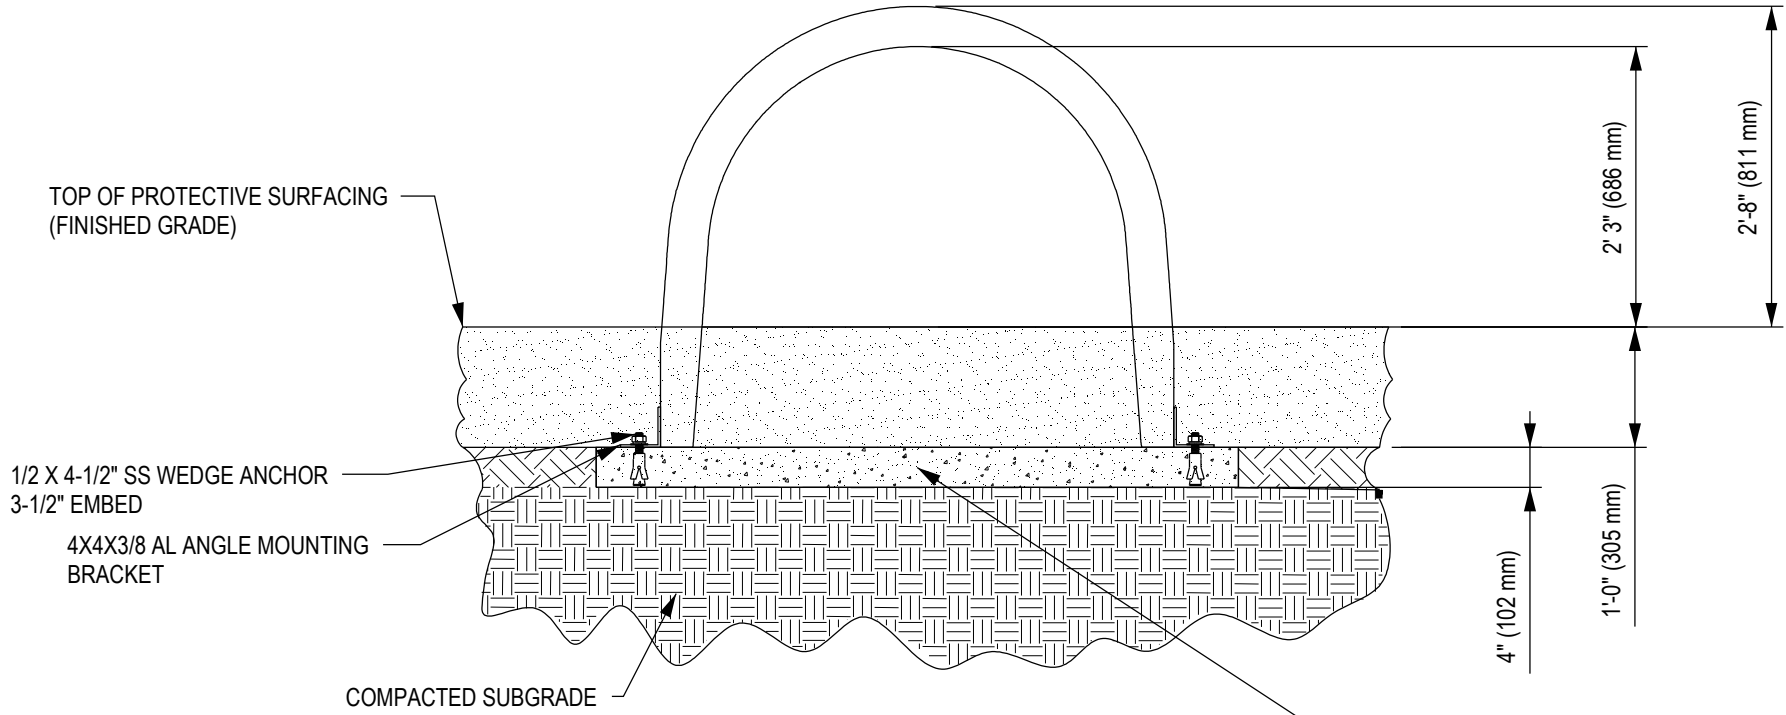

2 FOUNDATION ELEVATION VIEW

REINFORCED CONCRETE FOOTING
4000 PSI, #3 REBAR 12" OC/EW
3" CLEAR ALL SIDES (BY OTHERS)