



DOCUMENT No: 200-000-370

REVISION HISTORY					
REV	DESCRIPTION	REF. No.	DATE	DRWN BY:	CHK BY:
0	Initial Release				
1	UPDATED ACCORDING TO THE LATEST VERSION		2022-01-27	SA	JC

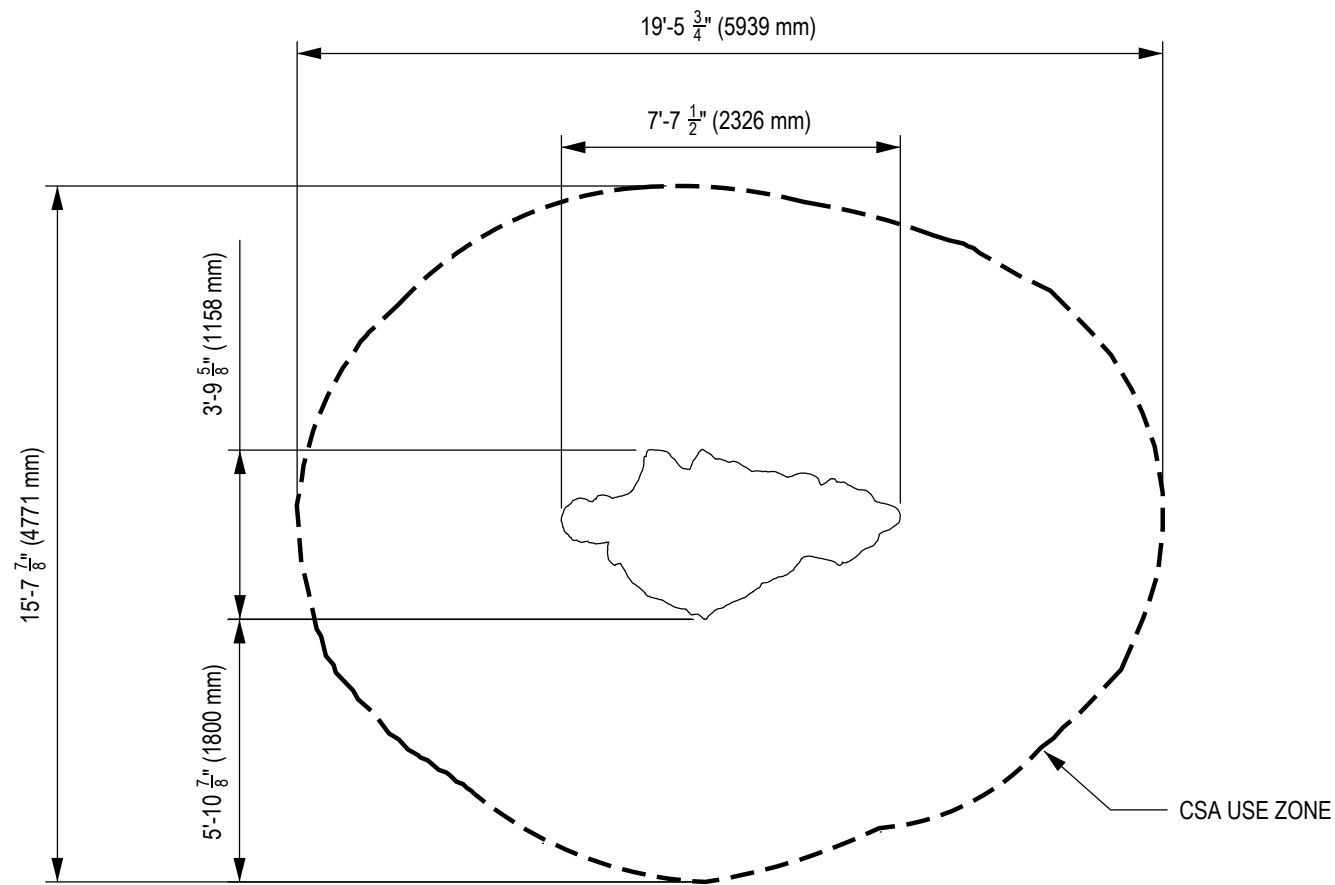

1 CSA USE ZONE PLAN VIEW

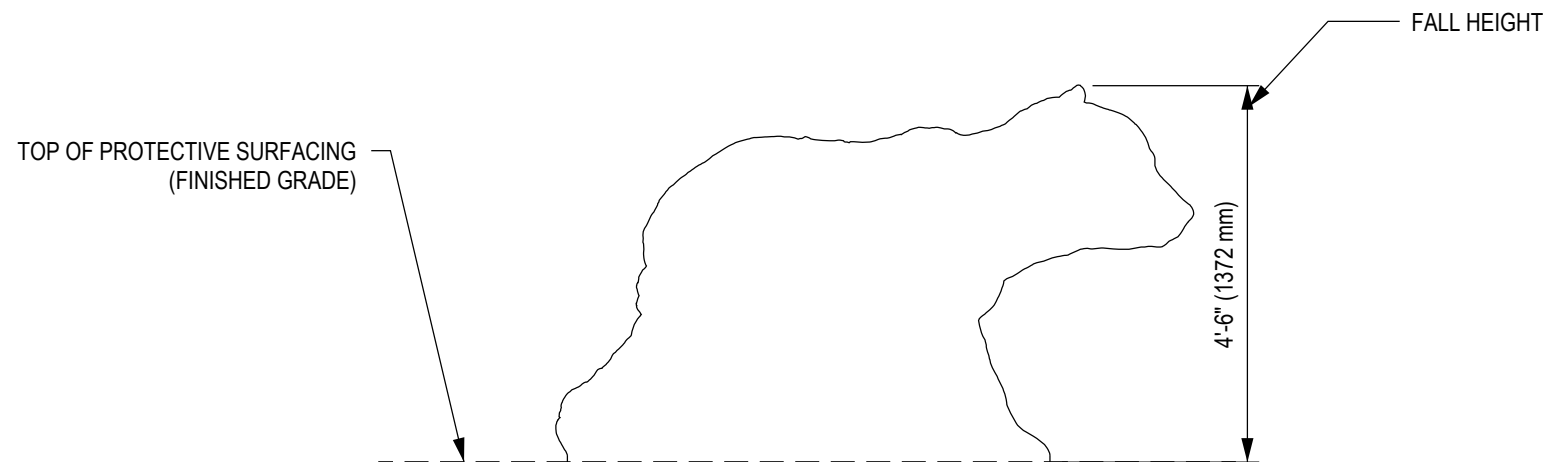

2 ELEVATION VIEW

ENGINEERING SEAL:

CLIENT: STOCK

PROJECT NAME: STOCK


PRODUCT NO: NP-TC001

DRAWING TITLE:
**BEAR CUB
 CSA USE ZONE DRAWING**


REV: 1	SHEET: 1 OF 1	SHEET SIZE: PA3	SCALE: NTS
DESIGNED BY:	DATE:		
DRAWN BY: S.ALKATHERI	DATE: 2022-01-27		
CHECKED BY: J.CHEN	DATE: 2022-02-02		
REVIEWED BY:	DATE:		
APPROVED BY:	DATE:		

DYNAMO
PLAYGROUNDS

Local: 613-446-0030
 Toll free: 800-790-0034
 Email: info@dynamoplaygrounds.com
 Fax: 613-446-0034
 URL: www.dynamoplaygrounds.com

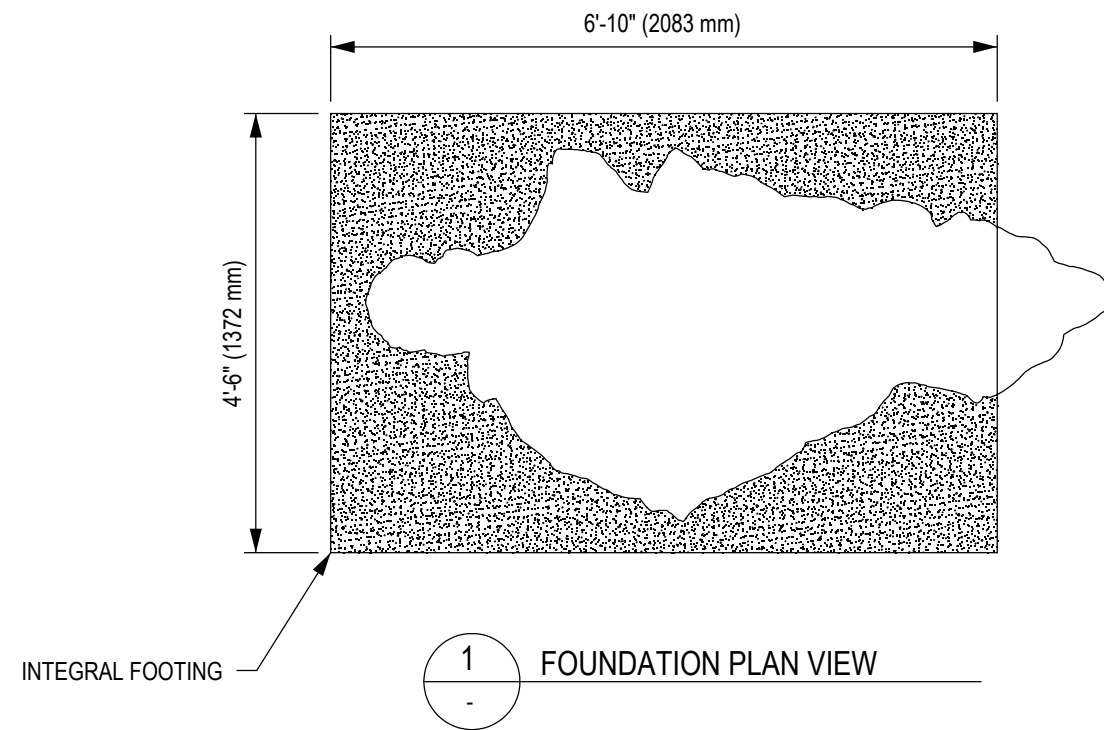


1 FOUNDATION PLAN VIEW

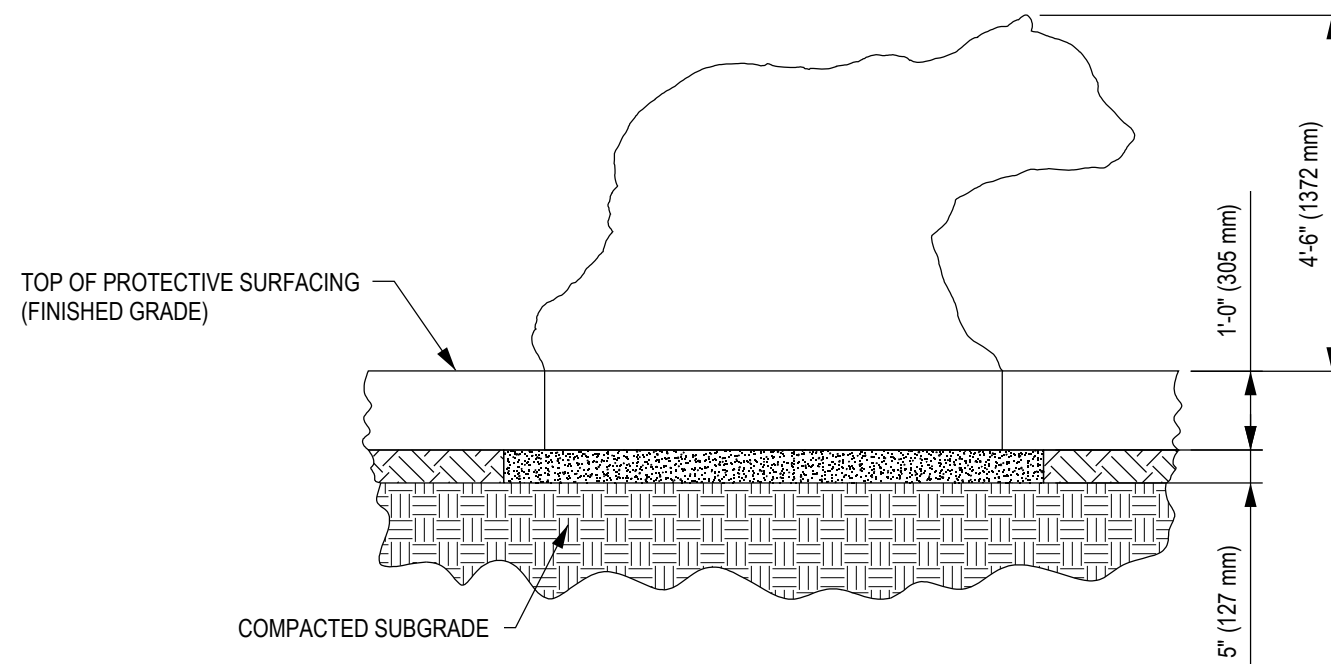

2 FOUNDATION ELEVATION VIEW

GENERAL NOTES:

1. THE FOUNDATION IN THE DRAWING TO BE USED AS A MINIMUM GUIDELINE. CHECK WITH LOCAL ENGINEERS
2. BACKFILLING FOR FOUNDATION SHALL BE PLACED EVENLY IN 6" (150mm) LAYERS. LAYERS SHALL BE WELL COMPACTED.

DOCUMENT No:		200-001-669			
REVISION HISTORY					
REV	DESCRIPTION	REF. No.	DATE	DRWN BY:	CHK BY:
0	Initial Release.		2022-01-27	SA	JC
ENGINEERING SEAL:					
CLIENT:		STOCK			
PROJECT NAME:		STOCK			
PRODUCT NO:		NP-TC001			
DRAWING TITLE:					
BEAR CUB FOUNDATION DRAWING					
REV:	SHEET:	SHEET SIZE:	SCALE:		
1	1 OF 1	PA3	NTS		
DESIGNED BY:		DATE:			
DRAWN BY:		DATE:		DATE:	
S.ALKATHERI		2022-01-28		2022-02-02	
CHECKED BY:		DATE:		DATE:	
J.CHEN		2022-02-02			
REVIEWED BY:		DATE:			
APPROVED BY:		DATE:			
 Local: 613-446-0030 Toll free: 800-790-0034 Email: info@dynamoplaygrounds.com Fax: 613-446-0034 URL: www.dynamoplaygrounds.com					