



DOCUMENT No: 200-000-609

REVISION HISTORY					
REV	DESCRIPTION	REF. No.	DATE	DRWN BY:	CHK BY:
0	Initial Release		2022-01-27	SA	JC

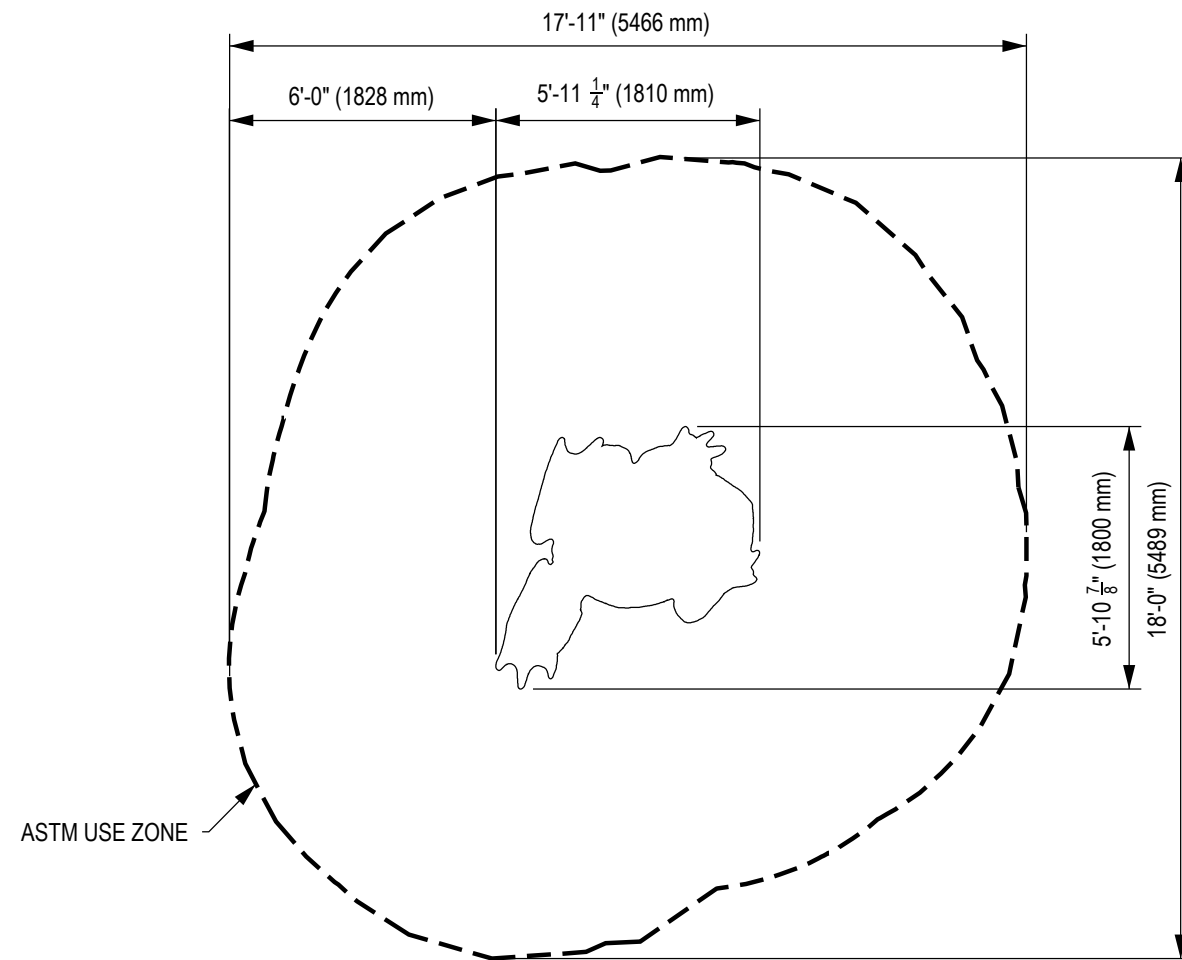

ASTM USE ZONE

1 ASTM USE ZONE PLAN VIEW

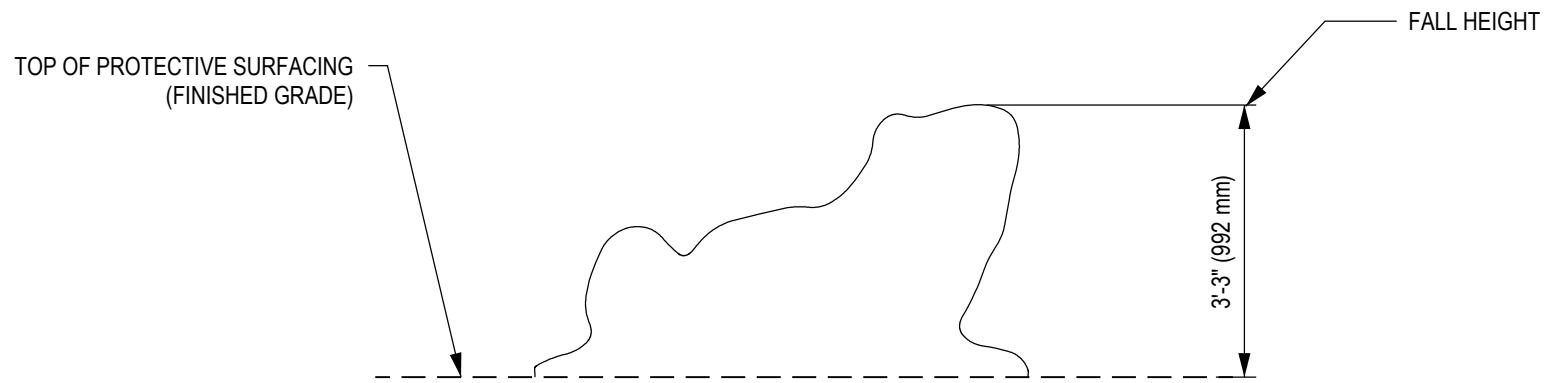

2 ELEVATION VIEW

ENGINEERING SEAL:

CLIENT: STOCK  
 PROJECT NAME: STOCK  
 PRODUCT NO: NP-TC003

DRAWING TITLE:  
**THE FROG**  
 ASTM USE ZONE DRAWING

REV:	SHEET:	SHEET SIZE:	SCALE:
0	1 OF 1	PA3	NTS
DESIGNED BY:	DATE:		
DRAWN BY: S.ALKATHERI	DATE: 2022-01-27		
CHECKED BY: J.CHEN	DATE: 2022-02-02		
REVIEWED BY:	DATE:		
APPROVED BY:	DATE:		

**DYNAMO**  
PLAYGROUNDS



Local: 613-446-0030  
 Toll free: 800-790-0034  
 Email: info@dynamoplaygrounds.com  
 Fax: 613-446-0034  
 URL: www.dynamoplaygrounds.com


DOCUMENT No: 200-001-667

REVISION HISTORY


REV	DESCRIPTION	REF. No.	DATE	DRWN BY:	CHK BY:
0	Initial Release.		2022-01-27	SA	JC

GENERAL NOTES:

1. THE FOUNDATION IN THE DRAWING TO BE USED AS A MINIMUM GUIDELINE. CHECK WITH LOCAL ENGINEERS
2. BACKFILLING FOR FOUNDATION SHALL BE PLACED EVENLY IN 6" (150mm) LAYERS. LAYERS SHALL BE WELL COMPACTED.

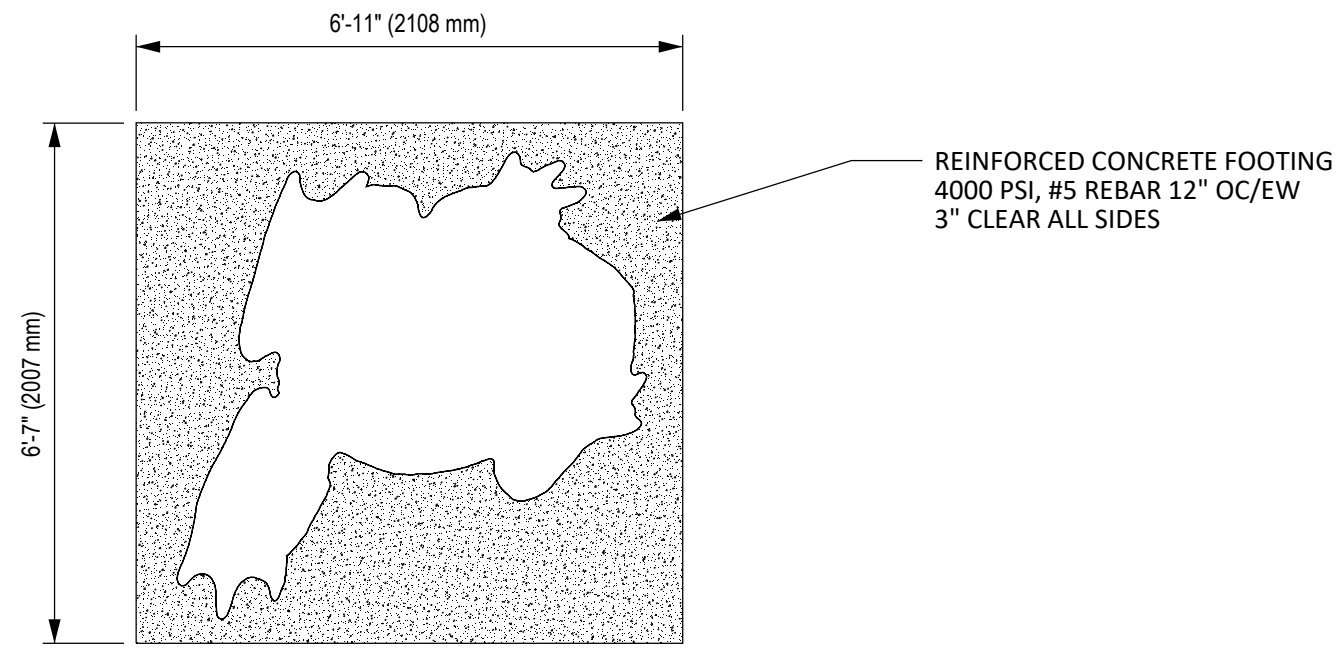

1 FOUNDATION PLAN VIEW

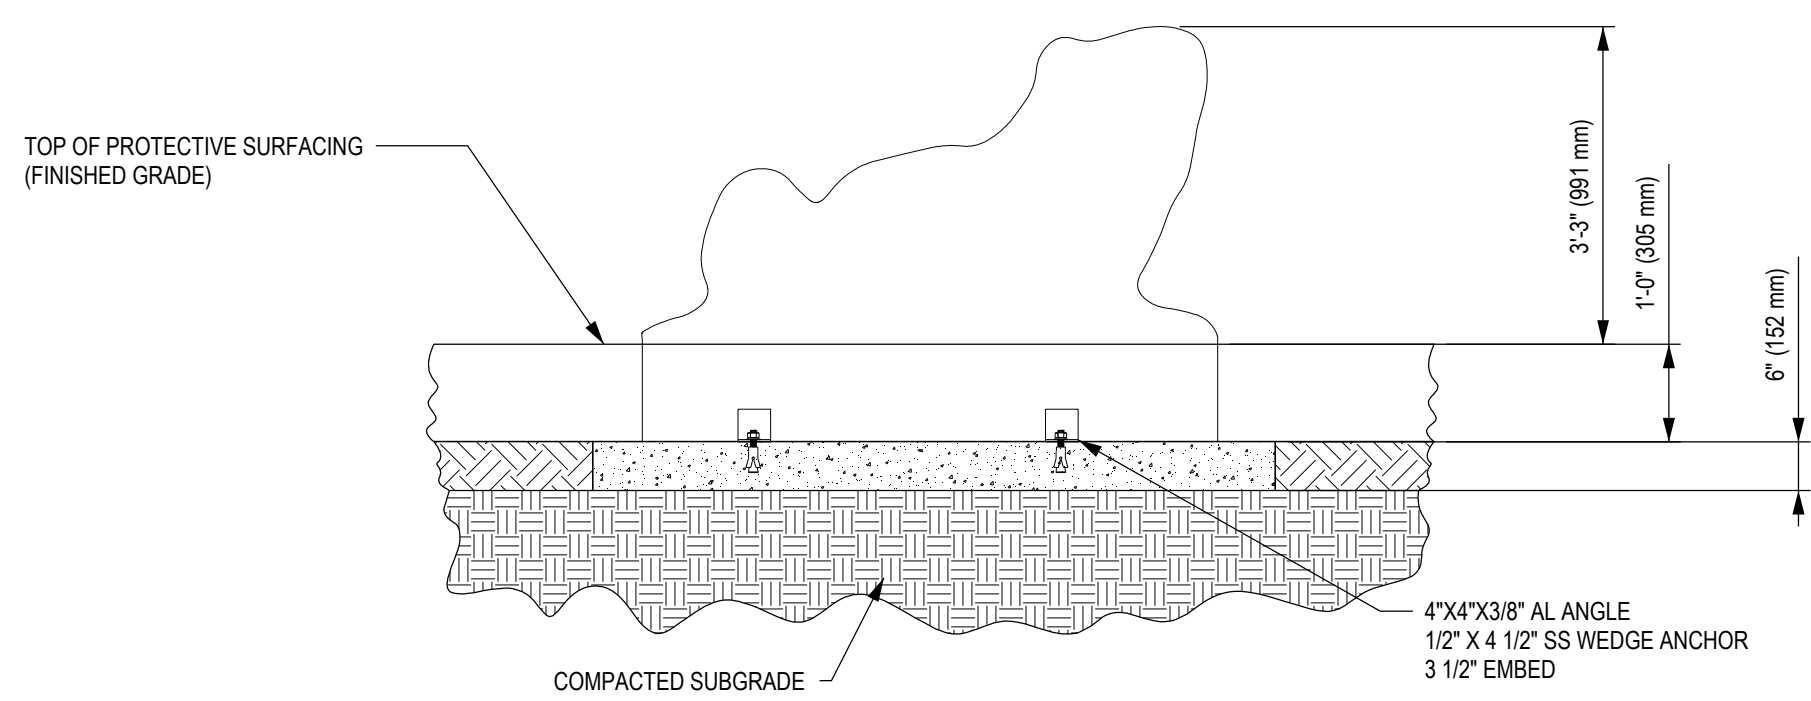

2 FOUNDATION ELEVATION VIEW

CLIENT: STOCK  
 PROJECT NAME: STOCK  
 PRODUCT NO: NP-TC003

DRAWING TITLE:  
**THE FROG FOUNDATION DRAWING**

REV: 1	SHEET: 1 OF 1	SHEET SIZE: PA3	SCALE: NTS
--------	---------------	-----------------	------------

DESIGNED BY:	DATE:
DRAWN BY: S.ALKATHERI	DATE: 2022-01-28
CHECKED BY: J.CHEN	DATE: 2022-02-02
REVIEWED BY:	DATE:
APPROVED BY:	DATE:

**DYNAMO**  
PLAYGROUNDS

Local: 613-446-0030  
 Toll free: 800-790-0034  
 Email: info@dynamoplaygrounds.com  
 Fax: 613-446-0034  
 URL: www.dynamoplaygrounds.com