



| REVISION HISTORY | | | | | |
|------------------|-----------------|----------|------------|----------|---------|
| REV | DESCRIPTION | REF. No. | DATE | DRWN BY: | CHK BY: |
| 0 | Initial Release | | 2022-01-27 | SA | JC |

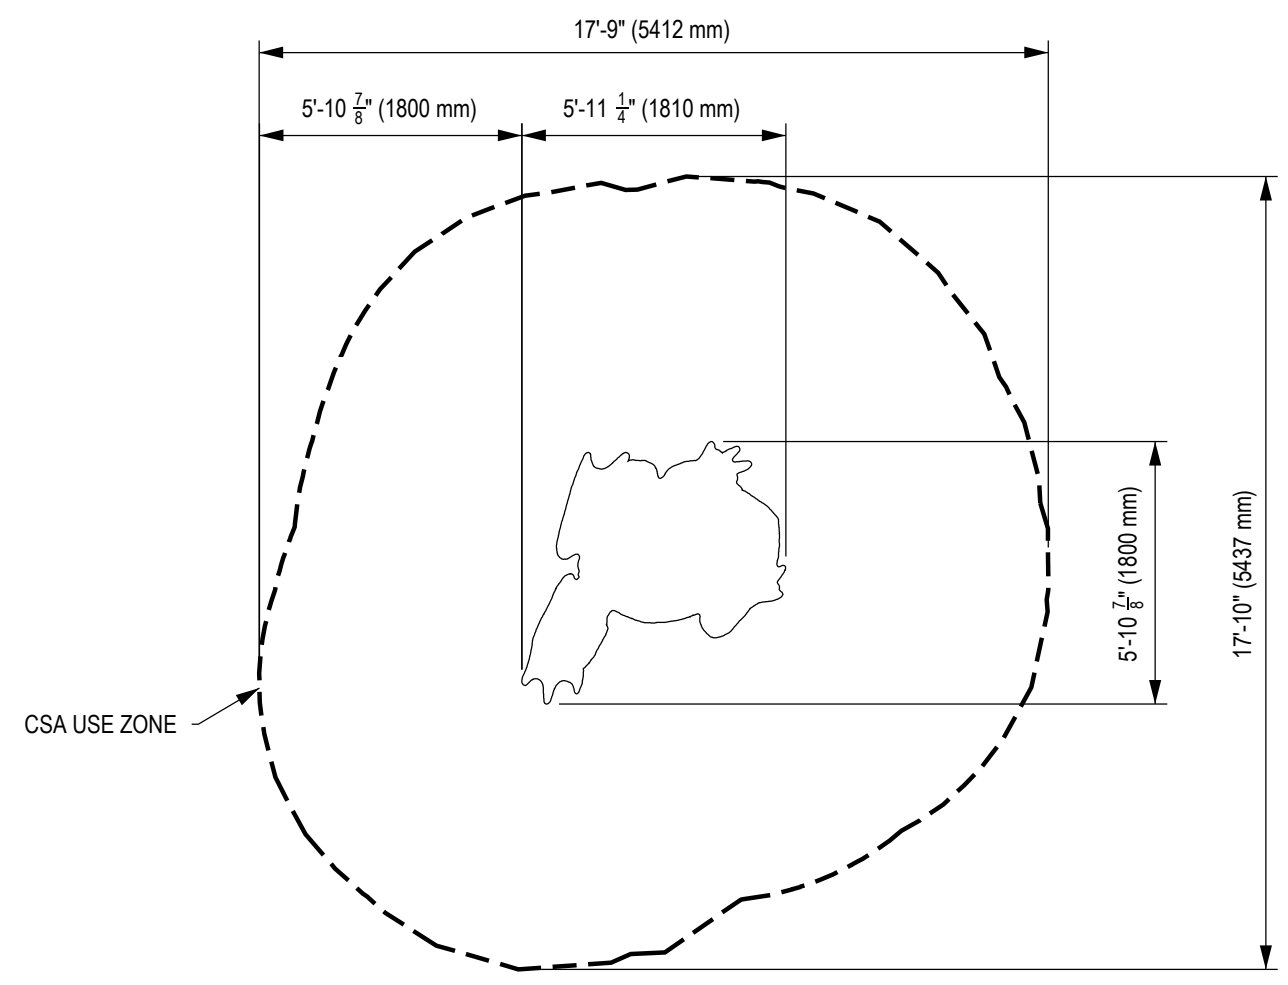

1 CSA USE ZONE PLAN VIEW

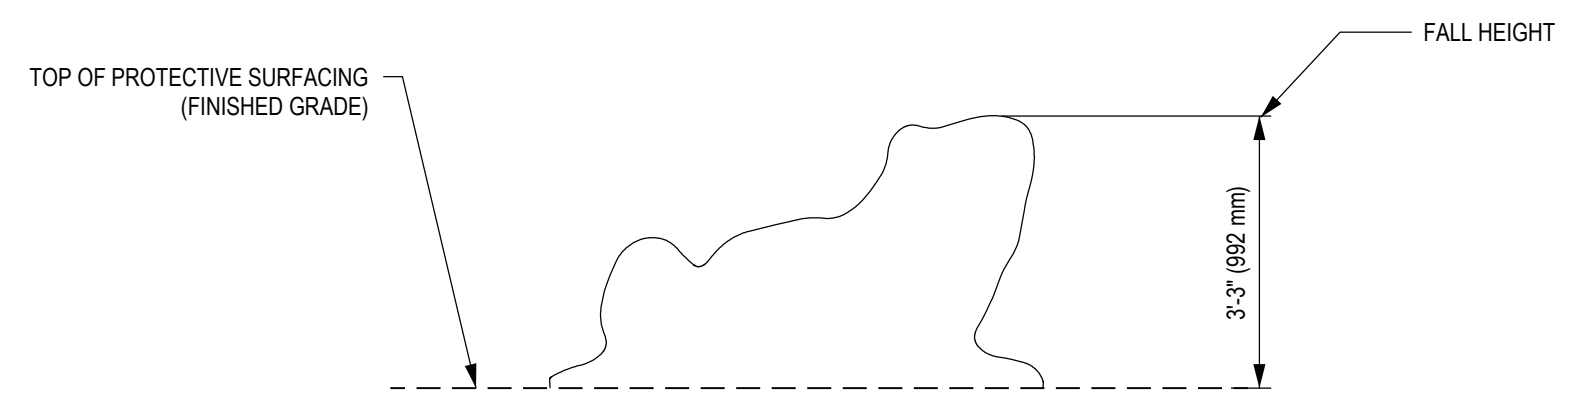

2 ELEVATION VIEW

ENGINEERING SEAL:

CLIENT: STOCK

PROJECT NAME: STOCK

PRODUCT NO: NP-TC003

DRAWING TITLE:
**THE FROG
 CSA USE ZONE DRAWING**

| REV: | SHEET: | SHEET SIZE: | SCALE: |
|-----------------------|------------------|-------------|--------|
| 0 | 1 OF 1 | PA3 | NTS |
| DESIGNED BY: | DATE: | | |
| DRAWN BY: S.ALKATHERI | DATE: 2022-01-27 | | |
| CHECKED BY: J.CHEN | DATE: 2022-02-02 | | |
| REVIEWED BY: | DATE: | | |
| APPROVED BY: | DATE: | | |

DYNAMO
PLAYGROUNDS




Local: 613-446-0030
 Toll free: 800-790-0034
 Email: info@dynamoplaygrounds.com
 Fax: 613-446-0034
 URL: www.dynamoplaygrounds.com

| REVISION HISTORY | | | | | |
|------------------|------------------|----------|------------|----------|---------|
| REV | DESCRIPTION | REF. No. | DATE | DRWN BY: | CHK BY: |
| 0 | Initial Release. | | 2022-01-27 | SA | JC |


GENERAL NOTES:

1. THE FOUNDATION IN THE DRAWING TO BE USED AS A MINIMUM GUIDELINE. CHECK WITH LOCAL ENGINEERS

2. BACKFILLING FOR FOUNDATION SHALL BE PLACED EVENLY IN 6" (150mm) LAYERS. LAYERS SHALL BE WELL COMPACTED.

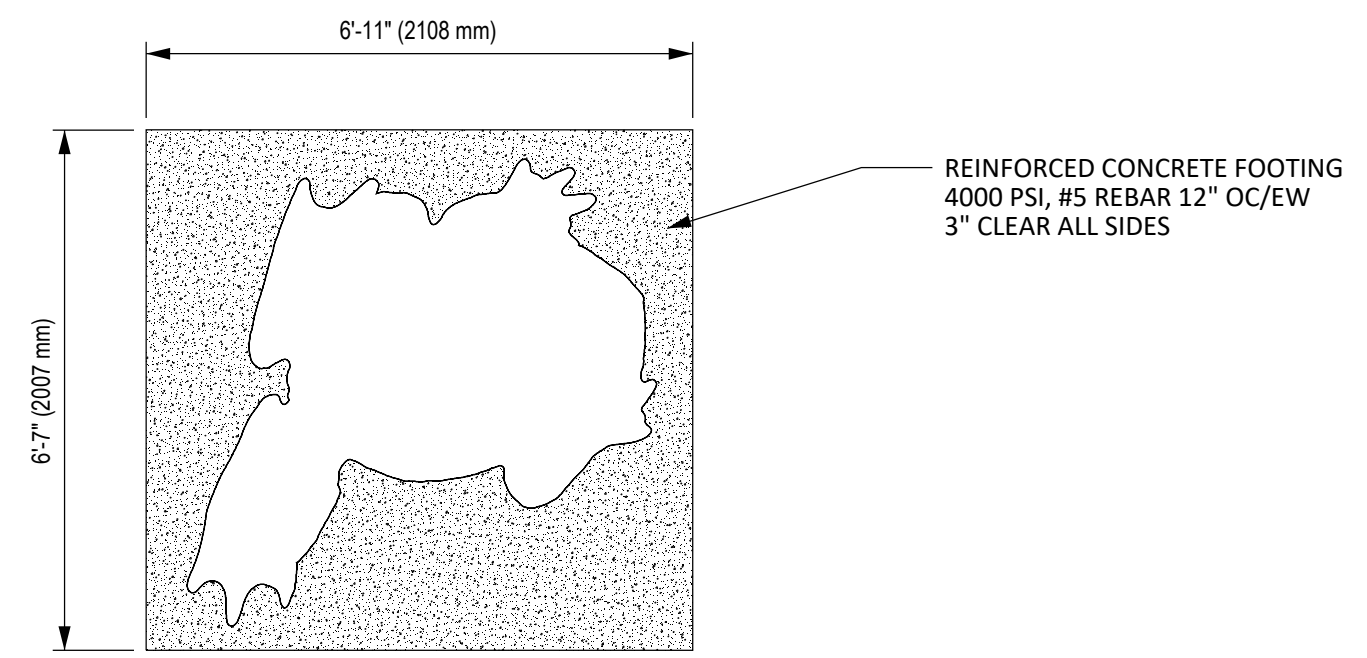

1 FOUNDATION PLAN VIEW

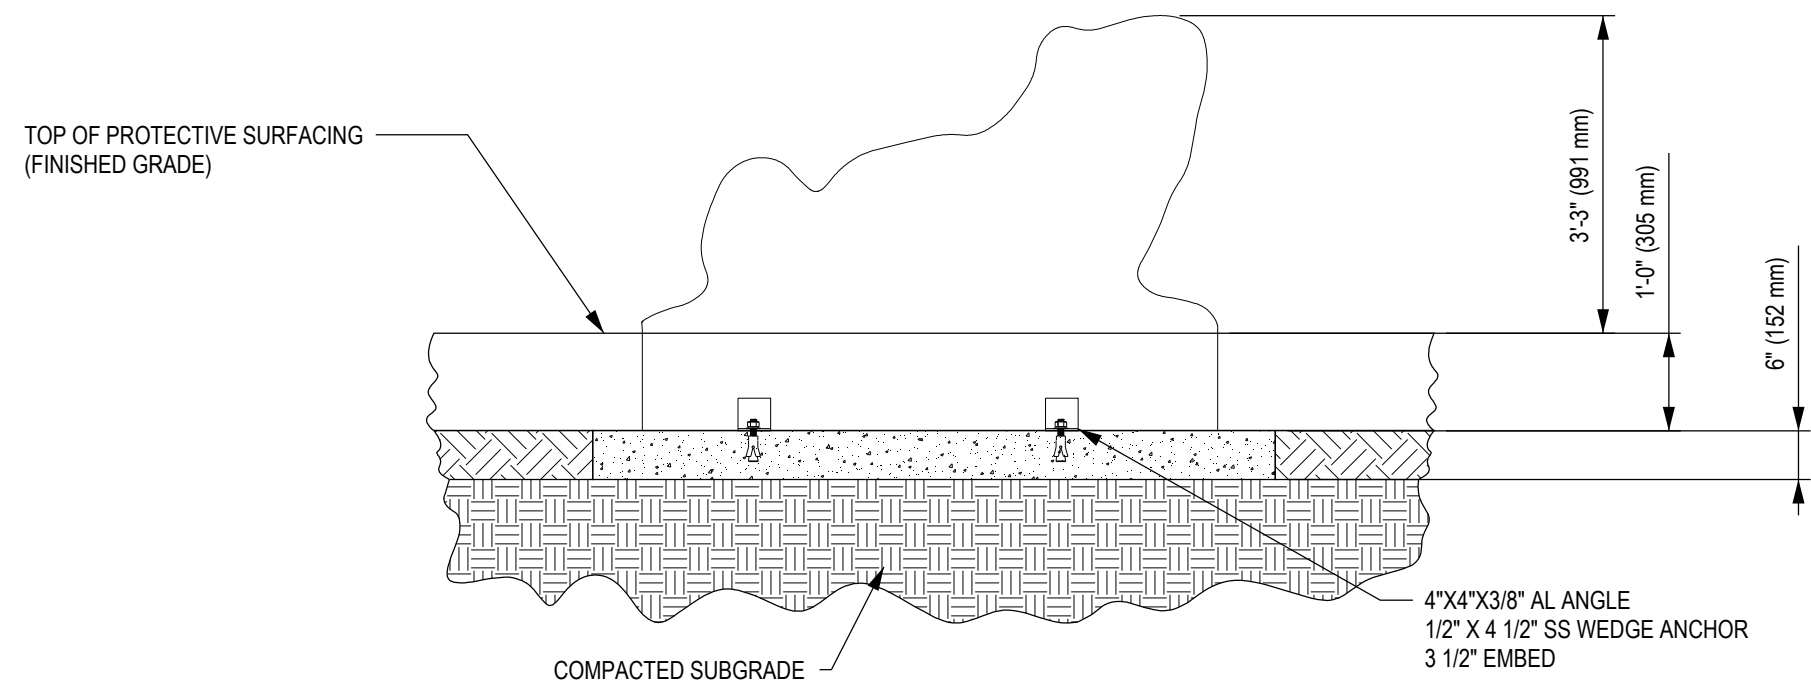

2 FOUNDATION ELEVATION VIEW

CLIENT: STOCK

PROJECT NAME: STOCK

PRODUCT NO: NP-TC003

DRAWING TITLE:
THE FROG FOUNDATION DRAWING

| | | | |
|--------|---------------|-----------------|------------|
| REV: 1 | SHEET: 1 OF 1 | SHEET SIZE: PA3 | SCALE: NTS |
|--------|---------------|-----------------|------------|

| | |
|-----------------------|------------------|
| DESIGNED BY: | DATE: |
| DRAWN BY: S.ALKATHERI | DATE: 2022-01-28 |
| CHECKED BY: J.CHEN | DATE: 2022-02-02 |
| REVIEWED BY: | DATE: |
| APPROVED BY: | DATE: |

DYNAMO
PLAYGROUNDS

Local: 613-446-0030
Toll free: 800-790-0034
Email: info@dynamoplaygrounds.com
Fax: 613-446-0034
URL: www.dynamoplaygrounds.com