

DOCUMENT No: 200-000-611

REVISION HISTORY

REV	DESCRIPTION	REF. No.	DATE	DRWN BY:	CHK BY:
0	Initial Release		2022-01-27	SA	

ENGINEERING SEAL:

CLIENT: STOCK

PROJECT NAME: STOCK

PRODUCT NO: NP-TC003

DRAWING TITLE:  
**THE FROG  
 EN USE ZONE DRAWING**

REV:	SHEET:	SHEET SIZE:	SCALE:
0	1 OF 1	PA3	NTS


DESIGNED BY: DATE:

DRAWN BY: S.ALKATHERI DATE: 2022-01-27


CHECKED BY: DATE:

REVIEWED BY: DATE:

APPROVED BY: DATE:

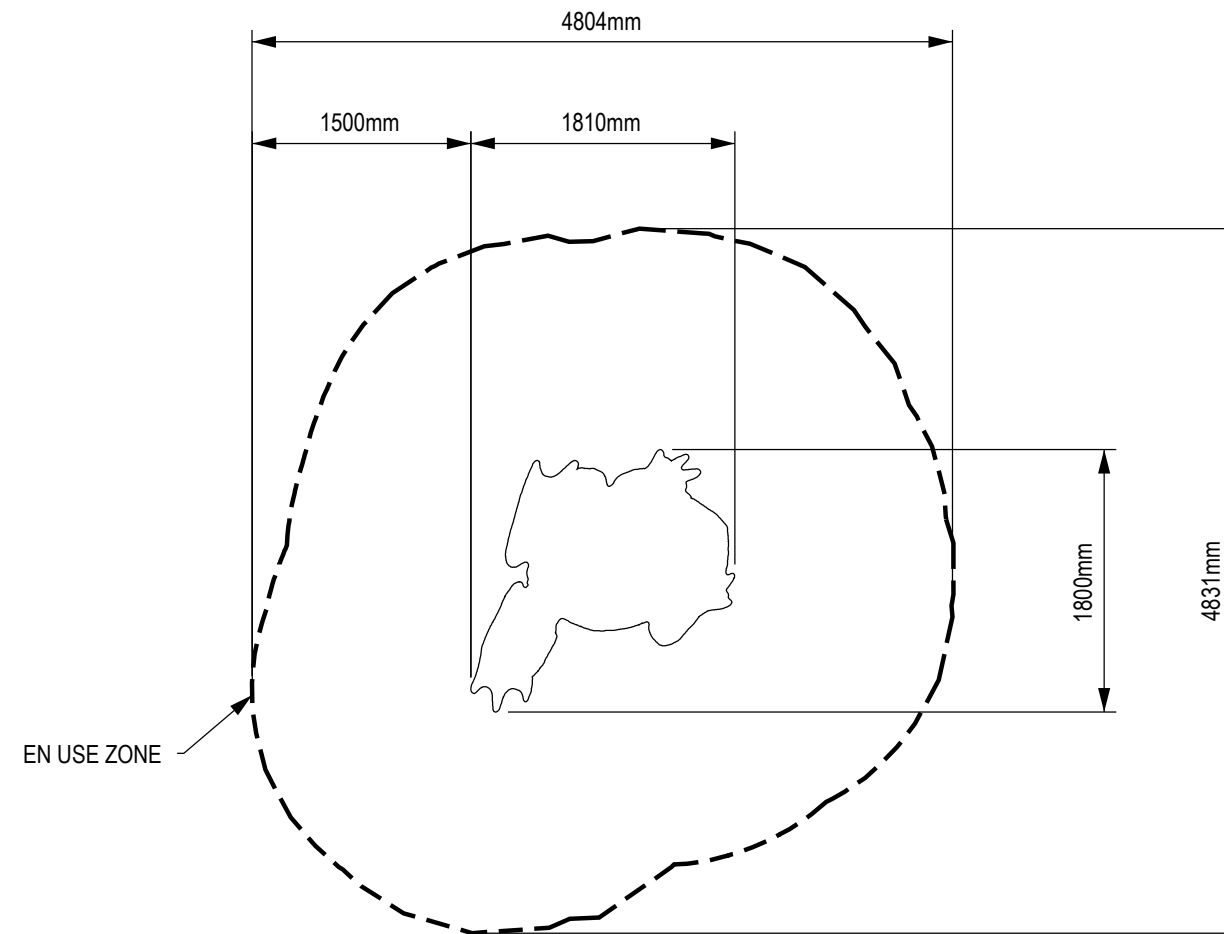

1 EN USE ZONE PLAN VIEW

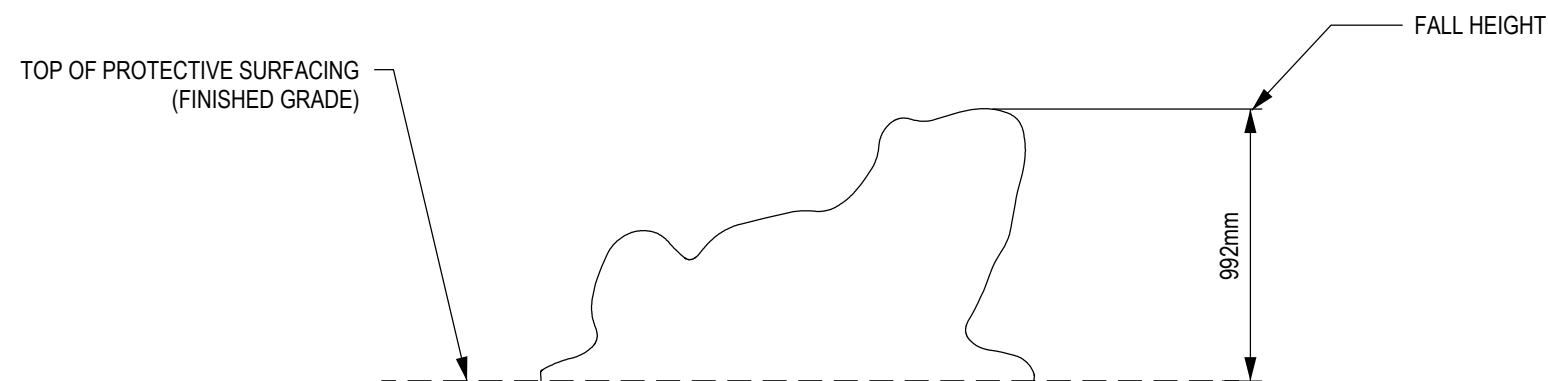

2 ELEVATION VIEW

**DYNAMO**  
 PLAYGROUNDS


Local: 613-446-0030  
 Toll free: 800-790-0034  
 Email: info@dynamoplaygrounds.com  
 Fax: 613-446-0034  
 URL: www.dynamoplaygrounds.com

REVISION HISTORY					
REV	DESCRIPTION	REF. No.	DATE	DRWN BY:	CHK BY:
0	Initial Release.		2022-01-27	SA	JC


**GENERAL NOTES:**

1. THE FOUNDATION IN THE DRAWING TO BE USED AS A MINIMUM GUIDELINE. CHECK WITH LOCAL ENGINEERS

2. BACKFILLING FOR FOUNDATION SHALL BE PLACED EVENLY IN 6" (150mm) LAYERS. LAYERS SHALL BE WELL COMPACTED.

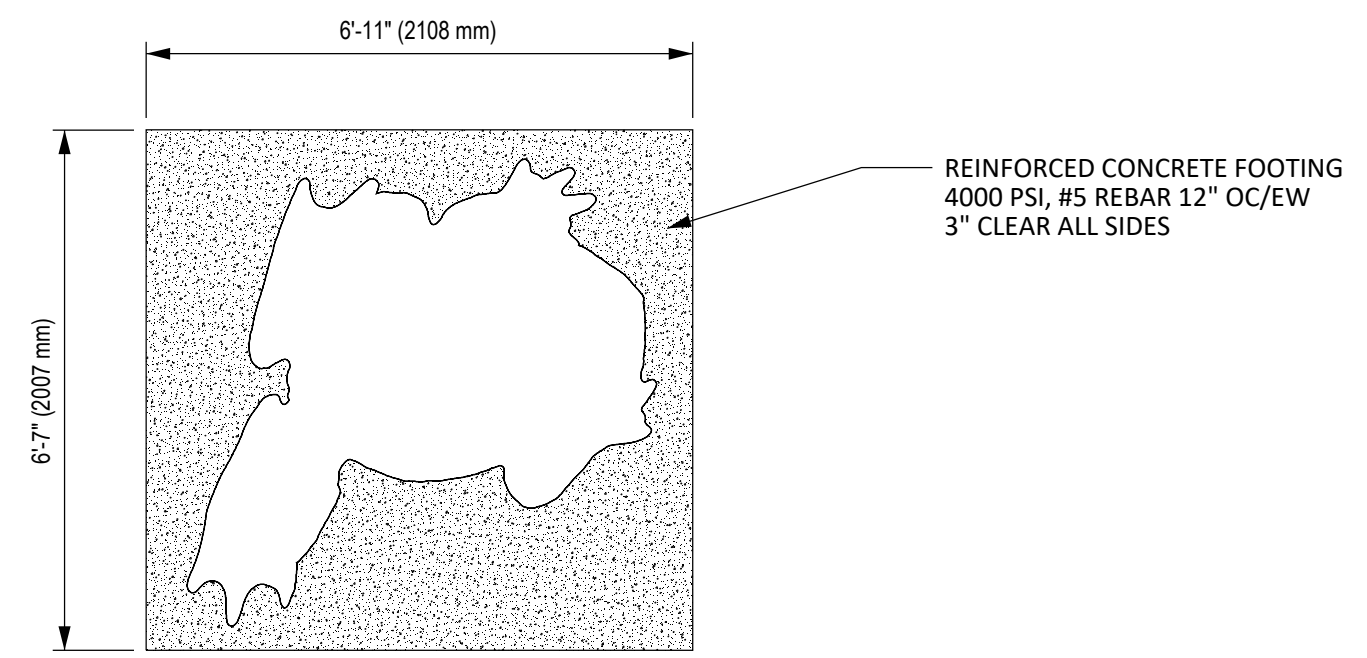

1 FOUNDATION PLAN VIEW

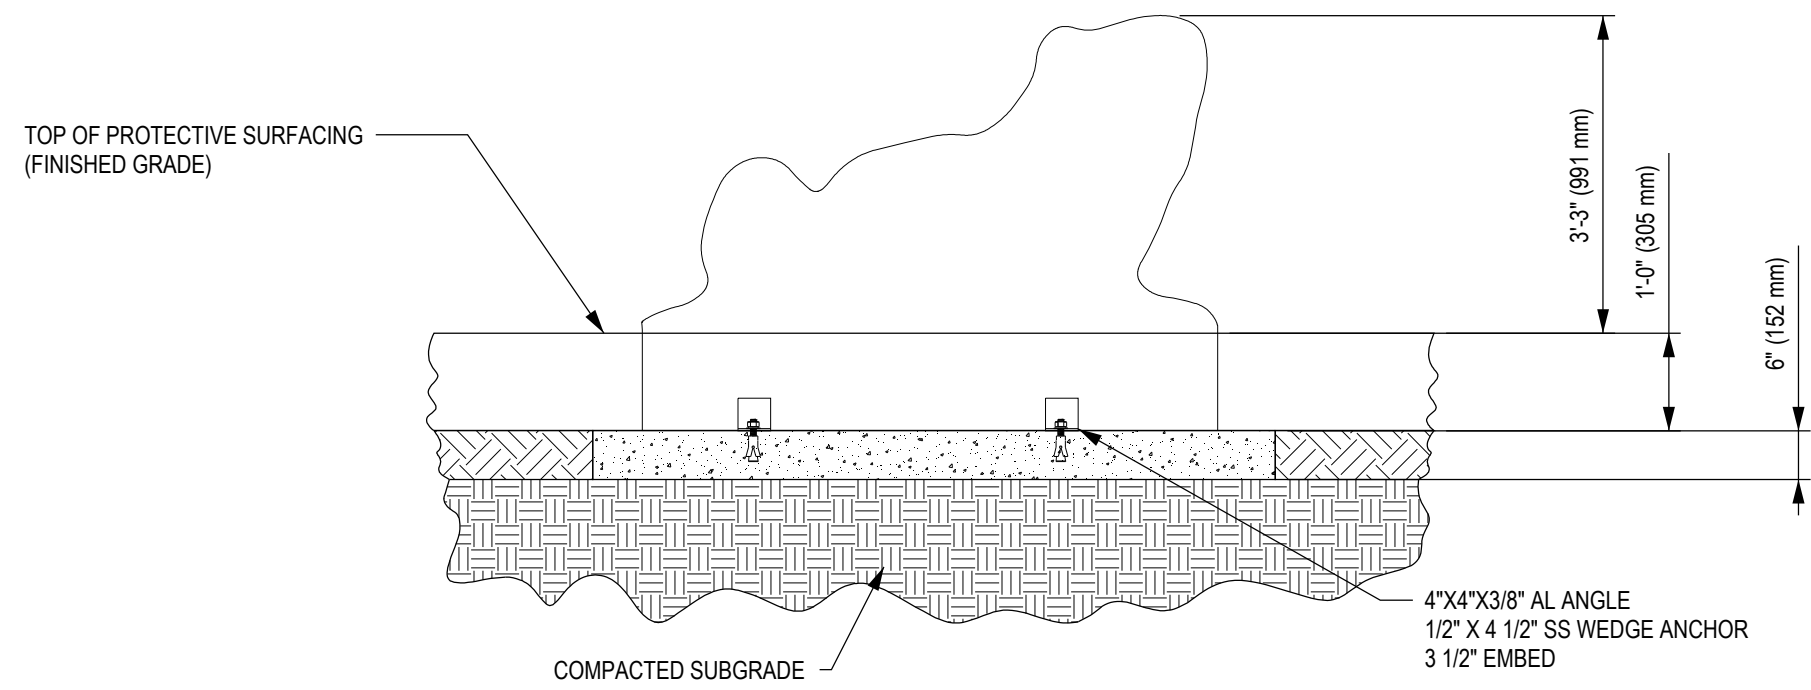

2 FOUNDATION ELEVATION VIEW

CLIENT: STOCK

PROJECT NAME: STOCK

PRODUCT NO: NP-TC003

DRAWING TITLE:  
**THE FROG FOUNDATION DRAWING**

REV: 1	SHEET: 1 OF 1	SHEET SIZE: PA3	SCALE: NTS
--------	---------------	-----------------	------------

DESIGNED BY:	DATE:
DRAWN BY: S.ALKATHERI	DATE: 2022-01-28
CHECKED BY: J.CHEN	DATE: 2022-02-02
REVIEWED BY:	DATE:
APPROVED BY:	DATE:

**DYNAMO**  
PLAYGROUNDS

Local: 613-446-0030  
Toll free: 800-790-0034  
Email: info@dynamoplaygrounds.com  
Fax: 613-446-0034  
URL: www.dynamoplaygrounds.com