


1. ASIDE FROM SPECIFIED SPECIAL TOPOGRAPHY, THE FINAL GRADE OF THE USE ZONE FOR THIS PRODUCT SHOULD BE LEVEL/ HORIZONTAL, AND SHALL NOT VARY MORE THAN 32 MM (1-1/4") IN ELEVATION FROM EDGE TO EDGE ACROSS THE FULL WIDTH OR ALONG THE FULL LENGTH. SPECIAL TOPOGRAPHY SHALL MEET THE SPECIFIED GRADE EXACTLY WITHOUT DEVIATION FROM THE DESIGNATED SLOPES.

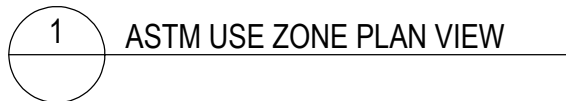

ENGINEERING SEAL:	
CLIENT:	STOCK
PROJECT NAME:	STOCK
PRODUCT NO:	DC-220603

DRAWING TITLE:

Track Ride - Duo
GA - W/ Berm

REV: 0	SHEET: 1 OF 1	SHEET SIZE: PA3	SCALE: NTS
DESIGNED BY: W. McNair		DATE: 2020-05-19	
DRAWN BY: P. Zala		DATE: 2025-01-15	
CHECKED BY: P. Zala		DATE: 2025-01-16	
REVIEWED BY:		DATE:	
APPROVED BY:		DATE:	

DYNAMO
PLAYGROUNDS

A stylized graphic consisting of two thick, curved, parallel lines. The left line is blue and the right line is white, creating a sense of motion or a stylized 'D' shape.

Local: 613-446-0030
Toll free: 800-790-0034
Email: info@dynamoplaygrounds.com
Fax: 613-446-0034
URL: www.dynamoplaygrounds.com

REVISION HISTORY

REV	DESCRIPTION	REF. No.	DATE	DRWN BY:	CHK BY:
0	Initial Release		2025-01-16	PZ	
1	FOUNDATION DESIGN UPDATE		2025-07-08	PZ	
2	FOUNDATION DESIGN UPDATED		2026-05-13	ST	PZ

GENERAL NOTES:

1. THE FOUNDATION IN THE DRAWING TO BE USED AS A MINIMUM GUIDELINE. CHECK WITH LOCAL ENGINEERS

2. THE CONCRETE SHALL BE GRADE C25 (CHARACTERISTIC STRENGTH OF 3500 PSI AT 28 DAYS) MINIMUM.

3. THE FOUNDATION SHALL BE PLACED ON FIRM, UNDISTURBED SOIL SURFACE. WHEREVER EXCAVATION OCCURS BELOW THE DESIGNED FOUNDATION LEVEL, WELL COMPACTED BACK FILL OR LEAN CONCRETE SHALL BE USED FOR LEVELING.

4. BACKFILLING FOR FOUNDATION SHALL BE PLACED EVENLY IN 6" (150mm) LAYERS. LAYERS SHALL BE WELL COMPACTED.

5. THE FOUNDATION DESIGN IS SUITABLE FOR SOIL WITH A BEARING CAPACITY OF 2100 PSF (100 KPA) AND ABOVE.

6. THE FOUNDATION DESIGN IS SUITABLE FOR SOIL WITH FROST LINE OF 5' (1525 mm) OR LESS.

7. USE ADHESIVE FOR ANCHORS SUGGESTED IN THE INSTALLATION MANUAL.

RE-BARS:

1. ALL BARS TO BE 60 KSI, (400 MPA) CLEAN OF ANY DIRT, SPACED AS SHOWN ON DRAWINGS. ALL BARS TO MEET CSA G30.18-M92

2. COVER FOR CONCRETE CONSTRUCTION. THE MINIMUM CLEAR COVER FOR REINFORCEMENT IN CONCRETE SHALL BE: 3" (75mm) FOR CONCRETE CAST AGAINST AND PERMANENTLY EXPOSED TO EARTH.

3. OVERLAPPING FOR BARS SHALL BE:
15M AND SMALLER = 18" (500mm)
20M AND BIGGER = 24" (600mm)

CLIENT: STOCK

PROJECT NAME: STOCK

PRODUCT NO:
DC-220603 / DC-211203

DRAWING TITLE:
Track Ride Single / Duo
Foundation Drawing

REV: 0	SHEET: 1 OF 1	SHEET SIZE: PA3	SCALE: NTS
--------	---------------	-----------------	------------

DESIGNED BY: P. Zala	DATE: 2025-01-16
----------------------	------------------

DRAWN BY: P. Zala	DATE: 2025-01-16
-------------------	------------------


CHECKED BY:	DATE:
-------------	-------

APPROVED BY:	DATE:
--------------	-------


REVIEWED BY:	DATE:
--------------	-------

DYNAMO
PLAYGROUNDS


Local: 613-446-0030
Toll free: 800-790-0034
Email: info@dynamoplaygrounds.com
Fax: 613-446-0034
URL: www.dynamoplaygrounds.com

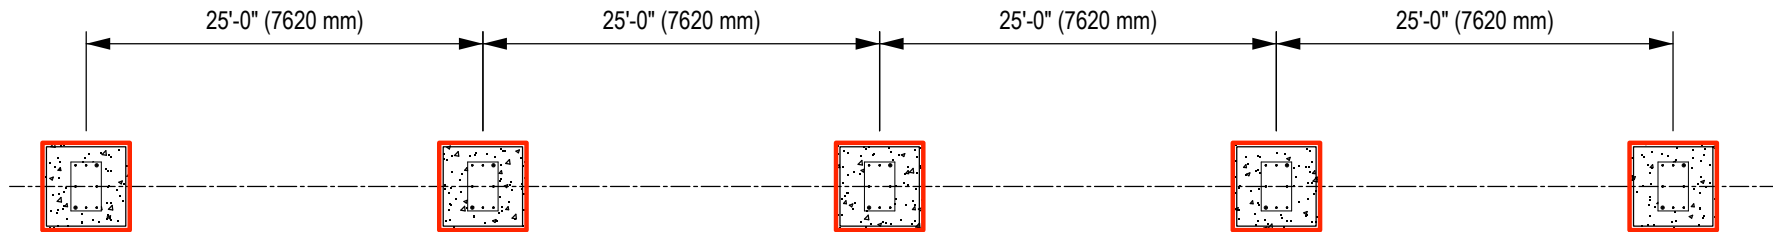

FOUNDATION LAYOUT - PLAN VIEW

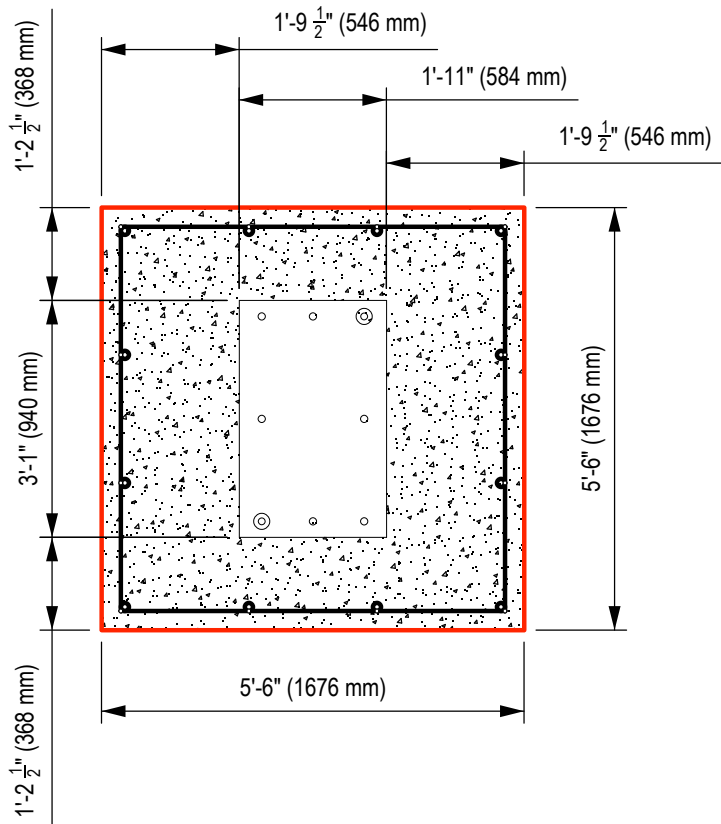

FOUNDATION DETAIL - PLAN VIEW

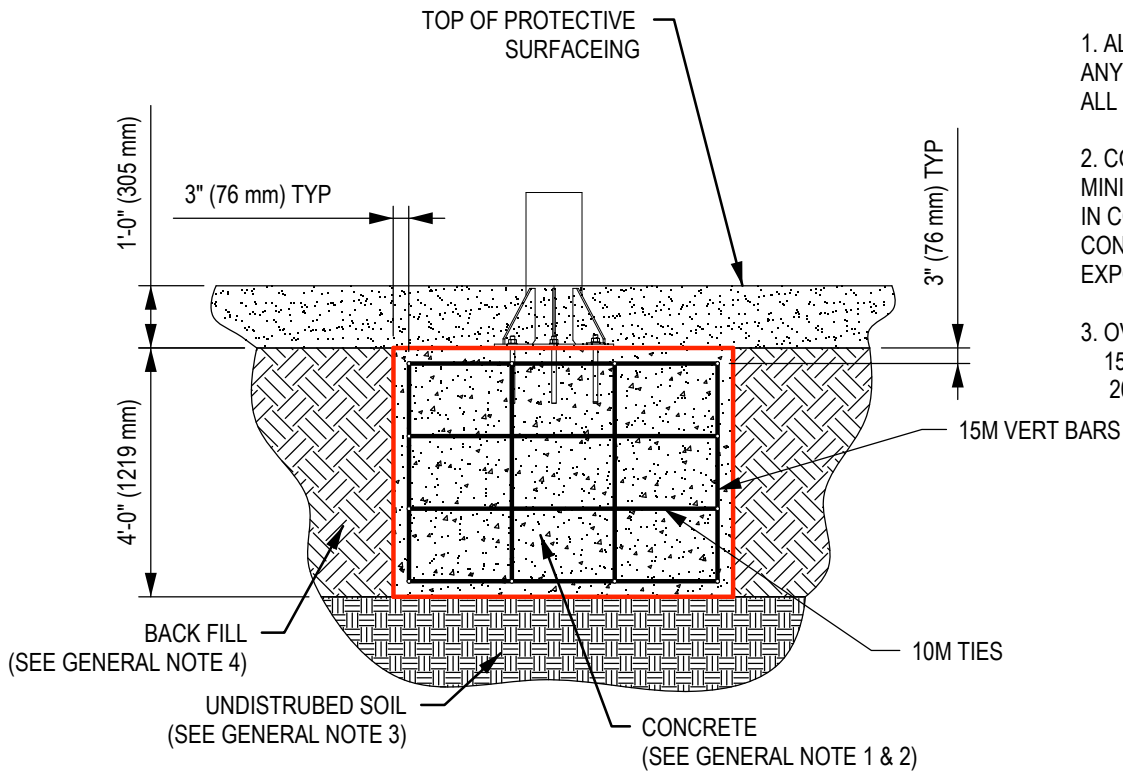

FOUNDATION DETAIL - ELEVATION VIEW