



REVISION HISTORY					
REV	DESCRIPTION	REF. No.	DATE	DRWN BY:	RWD BY:
0	Initial Release	WO# 2037D	2019-03-27	WM	
1	Stepping stone versions added	WO# 2407D	2019-07-27	WM	SA
2	UPDATE RENDERING ACCORDING TO LATEST REVISION		2021-10-05	SA	JC

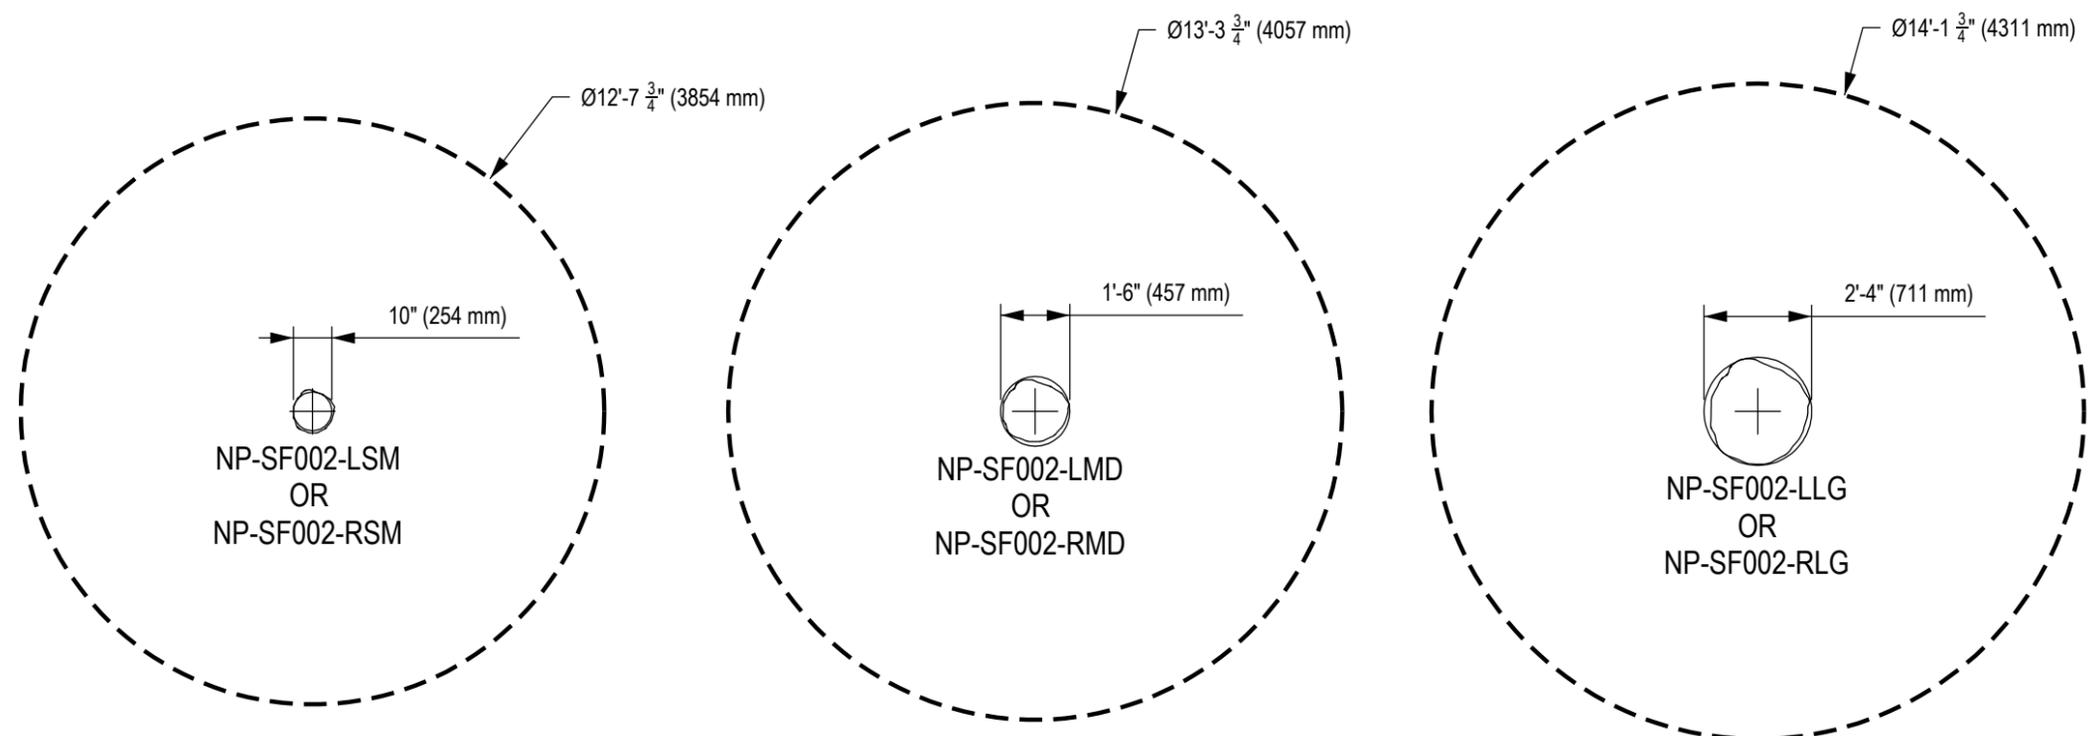


STEPPING STUMP OR STONE SMALL
CSA USE ZONE - PLAN VIEW

STEPPING STUMP OR STONE MEDIUM
CSA USE ZONE - PLAN VIEW

STEPPING STUMP OR STONE LARGE
CSA USE ZONE - PLAN VIEW

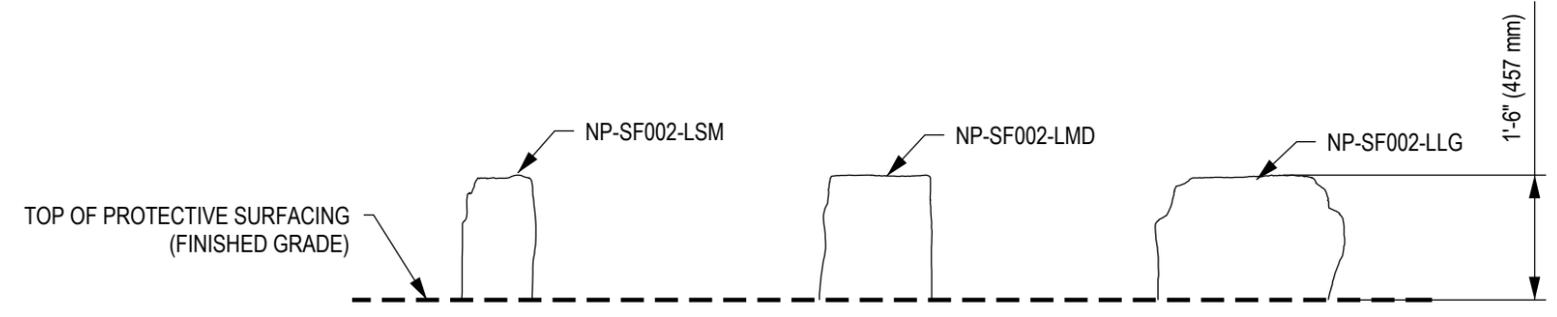

STEPPING STUMPS ELEVATION VIEW

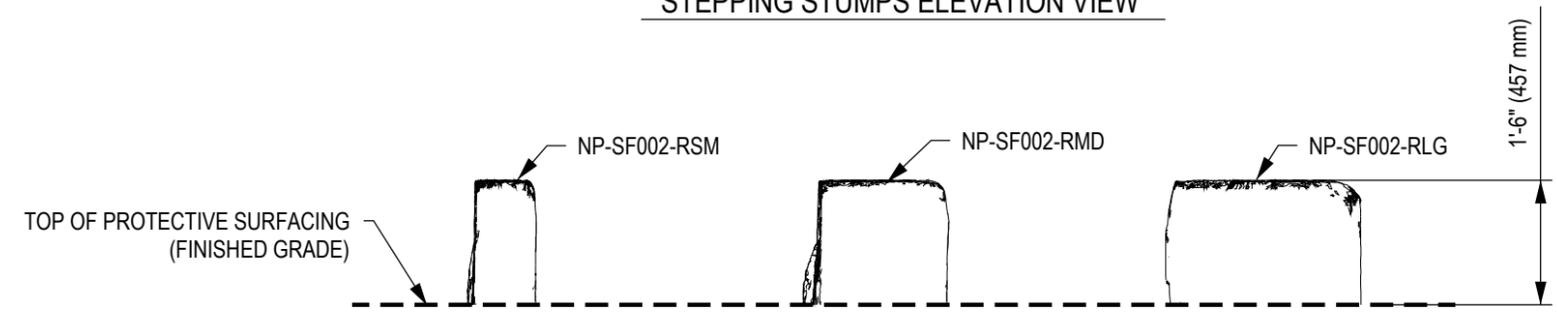

STEPPING STONES ELEVATION VIEW

NOTES:
 -THE THREE PRODUCTS SPECIFIED IN THIS DRAWING ARE SOLD SEPERATELY.
 -IF PRODUCTS ARE CONSIDERED FUNCTIONALLY LINKED, THE PRODUCTS MAY HAVE OVERLAPPING USE ZONES. (CHECK WITH GOVERNING PLAYGROUND STANDARDS)

ENGINEERING SEAL:

CLIENT: STOCK

PROJECT NAME: STOCK

PRODUCT NO:
 NP-SF002-LSM, NP-SF002-RSM,
 NP-SF002-LMD, NP-SF002-RMD
 NP-SF002-LLG, NP-SF002-RLG

DRAWING TITLE:
 SMALL, MEDIUM, AND LARGE
 STEPPING STUMP AND STEPPING
 STONE CSA USE ZONE DRAWING

REV: 2	SHEET: 1 OF 1	SHEET SIZE: PA3	SCALE: NTS
--------	---------------	-----------------	------------

DESIGNED BY: DATE:

DRAWN BY: W. MCNAIR DATE: 2019-03-27

CHECKED BY: S.ALKATHERI DATE: 2021-05-25

REVIEWED BY: DATE:

APPROVED BY: DATE:




Local: 613-446-0030
 Toll free: 800-790-0034
 Email: info@dynamoplaygrounds.com
 Fax: 613-446-0034
 URL: www.dynamoplaygrounds.com

NP-SF002- LSM
(STEPPING STUMP
SMALL)

OR

NP-SF002- RSM
(STEPPING STONE
SMALL)

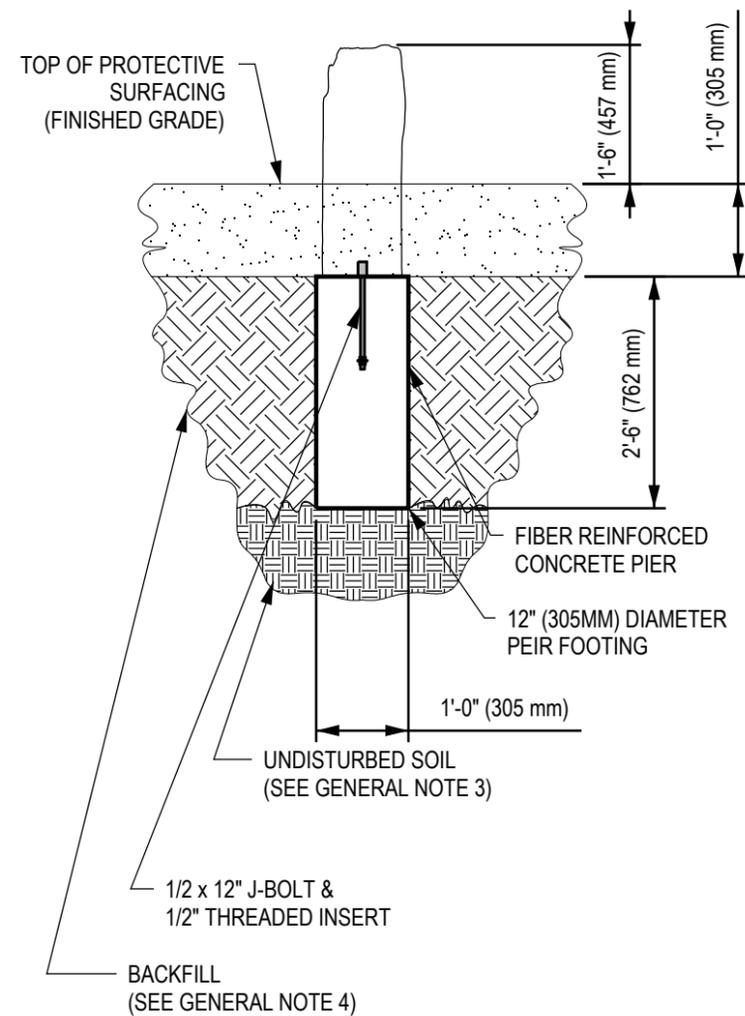


FOUNDATION DETAIL - ELEVATION VIEW

NP-SF002- LMD
(STEPPING STUMP
MEDIUM)

OR

NP-SF002- RMD
(STEPPING STONE
MEDIUM)

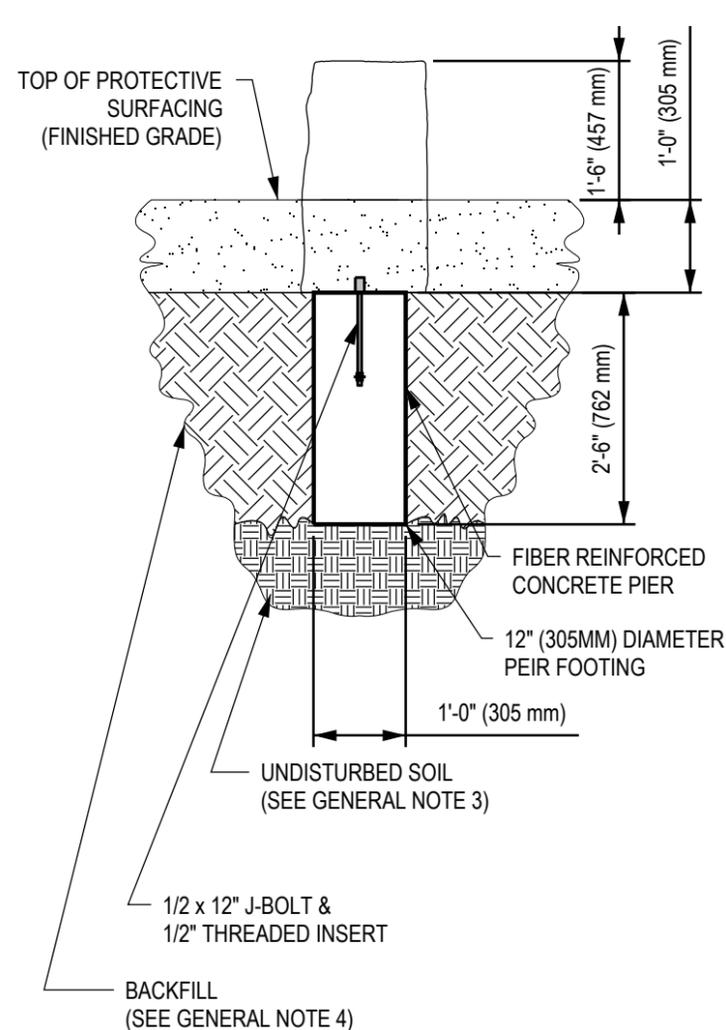


FOUNDATION DETAIL - ELEVATION VIEW

NP-SF002- LLG
(STEPPING STUMP
LARGE)

OR

NP-SF002- RLG
(STEPPING STONE
LARGE)

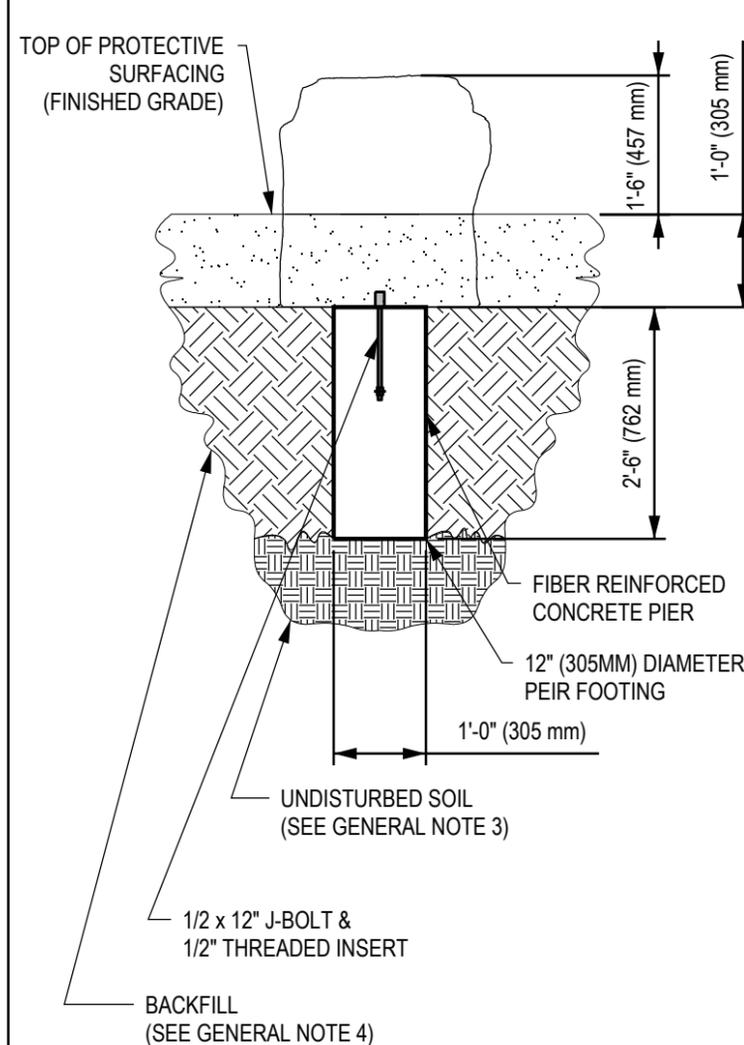

FOUNDATION DETAIL - ELEVATION VIEW

DOCUMENT No: 200-000-588

REVISION HISTORY					
REV	DESCRIPTION	REF. No.	DATE	DRWN BY:	RWD BY:
0	INITIAL RELEASE	WO# 2037D	2019-03-27	WM	
1	STEPPING STONE VERSIONS ADDED.	WO# 2407D	2020-07-27	WM	SA
2	FOUNDATION UPDATED TO LATEST REVISION		2021-10-05	SA	JC

ENGINEERING SEAL:

CLIENT: STOCK

PROJECT NAME: STOCK

PRODUCT NO: NP- SF002-LSM, NP-SF002-RSM, NP-SF002-LMD, NP-SF002-RMD, NP-SF002-LLG, NP-SF002-RLG

DRAWING TITLE:
SMALL, MEDIUM, AND LARGE
STEPPING STUMP AND STEPPING
STONE FOUNDATION DRAWING

REV: 2	SHEET: 1 OF 1	SHEET SIZE: PA3	SCALE: NTS
--------	---------------	-----------------	------------

DESIGNED BY: DATE:

DRAWN BY: W. MCNAIR DATE: 2019-03-26

CHECKED BY: S.AL-KATHERI DATE: 2021-05-05

REVIEWED BY: DATE:

APPROVED BY: DATE:

GENERAL NOTES:

1. THE FOUNDATION IN THE DRAWING TO BE USED AS A MINIMUM GUIDELINE. CHECK WITH LOCAL ENGINEERS
2. THE CONCRETE SHALL BE GRADE C25 (CHARACTERISTIC STRENGTH OF 3500 PSI AT 28 DAYS) MINIMUM.

3. THE FOUNDATION SHALL BE PLACED ON FIRM, UNDISTURBED SOIL SURFACE. WHEREVER EXCAVATION OCCURS BELOW THE DESIGNED FOUNDATION LEVEL, WELL COMPACTED BACK FILL OR LEAN CONCRETE SHALL BE USED FOR LEVELING.
4. BACKFILLING FOR FOUNDATION SHALL BE PLACED EVENLY IN 6" (150mm) LAYERS. LAYERS SHALL BE WELL COMPACTED.

5. THE FOUNDATION DESIGN IS SUITABLE FOR SOIL WITH A BEARING CAPACITY OF 1600 PSF (80 KPA) AND ABOVE.
6. THE FOUNDATION DESIGN IS SUITABLE FOR SOIL WITH FROST LINE OF 4' (1200 MM) OR LESS.



Local: 613-446-0030
Toll free: 800-790-0034
Email: info@dynamoplaygrounds.com
Fax: 613-446-0034
URL: www.dynamoplaygrounds.com