


1 ASTM USE ZONE PLAN VIEW

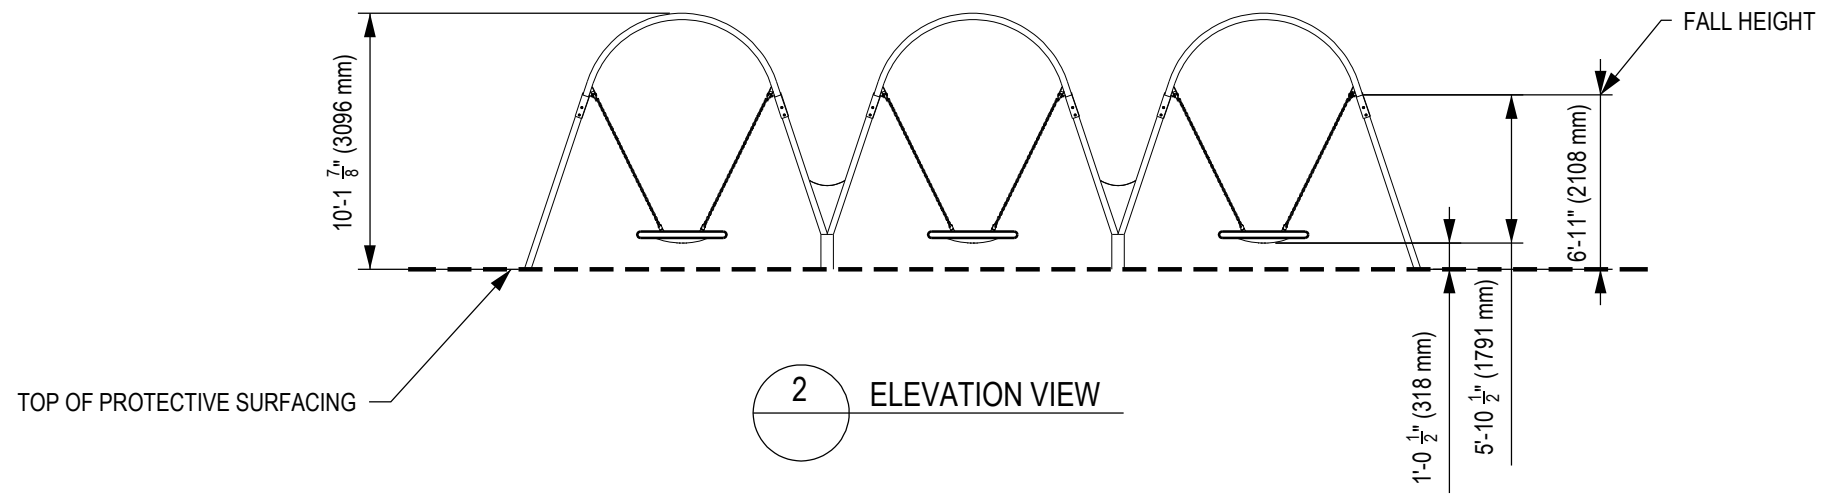

2 ELEVATION VIEW

DOCUMENT No: 200-001-708

REVISION HISTORY					
REV	DESCRIPTION	REF. No.	DATE	DRWN BY:	CHK BY:
0	Initial Release		2022-03-12	SA	JC

ENGINEERING SEAL:

CLIENT: STOCK
 PROJECT NAME: STOCK
 PRODUCT NO: DX-3300

DRAWING TITLE:
**BIGGO TRIO
 ASTM USE ZONE**

REV:	SHEET:	SHEET SIZE:	SCALE:
0	1 OF 1	PA3	NTS

DESIGNED BY:	DATE:
DRAWN BY: S. ALKATHERI	DATE: 2022-03-12
CHECKED BY: J.CHEN	DATE: 2022-03-18
REVIEWED BY:	DATE:
APPROVED BY:	DATE:

DYNAMO
PLAYGROUNDS

Local: 613-446-0030
 Toll free: 800-790-0034
 Email: info@dynamoplaygrounds.com
 Fax: 613-446-0034
 URL: www.dynamoplaygrounds.com


REVISION HISTORY					
REV	DESCRIPTION	REF. No.	DATE	DRWN BY:	RWD BY:
0	Initial Release For RepNet Updates	XX	2018-11-16	WMc	SA

GENERAL NOTES:


1. THE FOUNDATION IN THE DRAWING TO BE USED AS A MINIMUM GUIDELINE. CHECK WITH LOCAL ENGINEERS
2. THE CONCRETE SHALL BE GRADE C25 (CHARACTERISTIC STRENGTH OF 3500 PSI AT 28 DAYS) MINIMUM.
3. THE FOUNDATION SHALL BE PLACED ON FIRM, UNDISTURBED SOIL SURFACE. WHEREVER EXCAVATION OCCURS BELOW THE DESIGNED FOUNDATION LEVEL, WELL COMPACTED BACK FILL OR LEAN CONCRETE SHALL BE USED FOR LEVELING.

4. BACKFILLING FOR FOUNDATION SHALL BE PLACED EVENLY IN 6" (150mm) LAYERS. LAYERS SHALL BE WELL COMPACTED.
5. THE FOUNDATION DESIGN IS SUITABLE FOR SOIL WITH A BEARING CAPACITY OF 1600 PSF (80 KPA) AND ABOVE.
6. THE FOUNDATION DESIGN IS SUITABLE FOR SOIL WITH FROST LINE OF 4' (1200 MM) OR LESS.


NOTE: USE WAX IMPREGNATED CARD BOARD FORM.

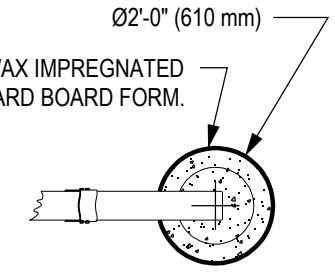


TYPICAL FOOTING - PLAN VIEW

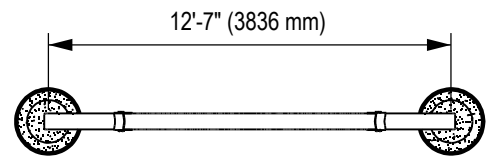


BIGGO CLASSIC SOLO (DX-3100) FOUNDATION LAYOUT - PLAN VIEW

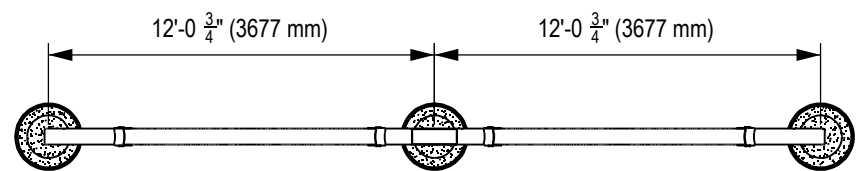


BIGGO CLASSIC DUO (DX-3200) FOUNDATION LAYOUT - PLAN VIEW

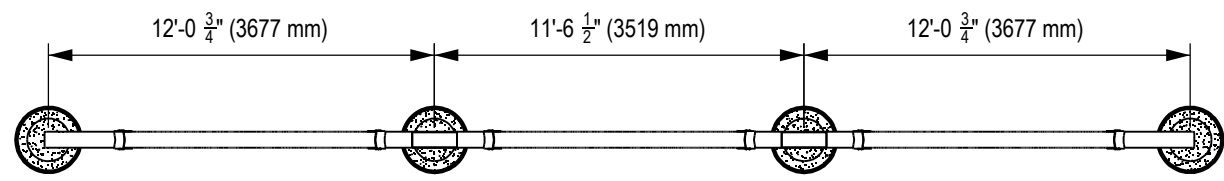

BIGGO CLASSIC TRIO (DX-3300) FOUNDATION LAYOUT - PLAN VIEW

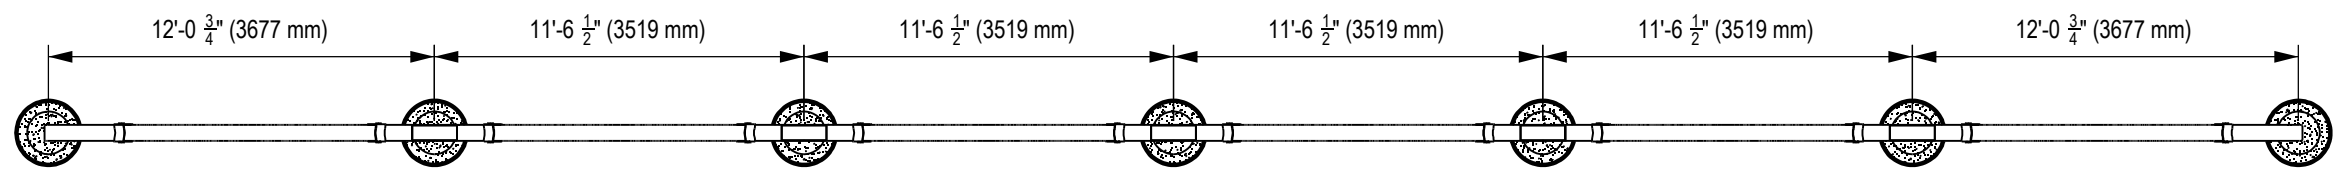

BIGGO CLASSIC HEXO (DX-3600) FOUNDATION LAYOUT - PLAN VIEW

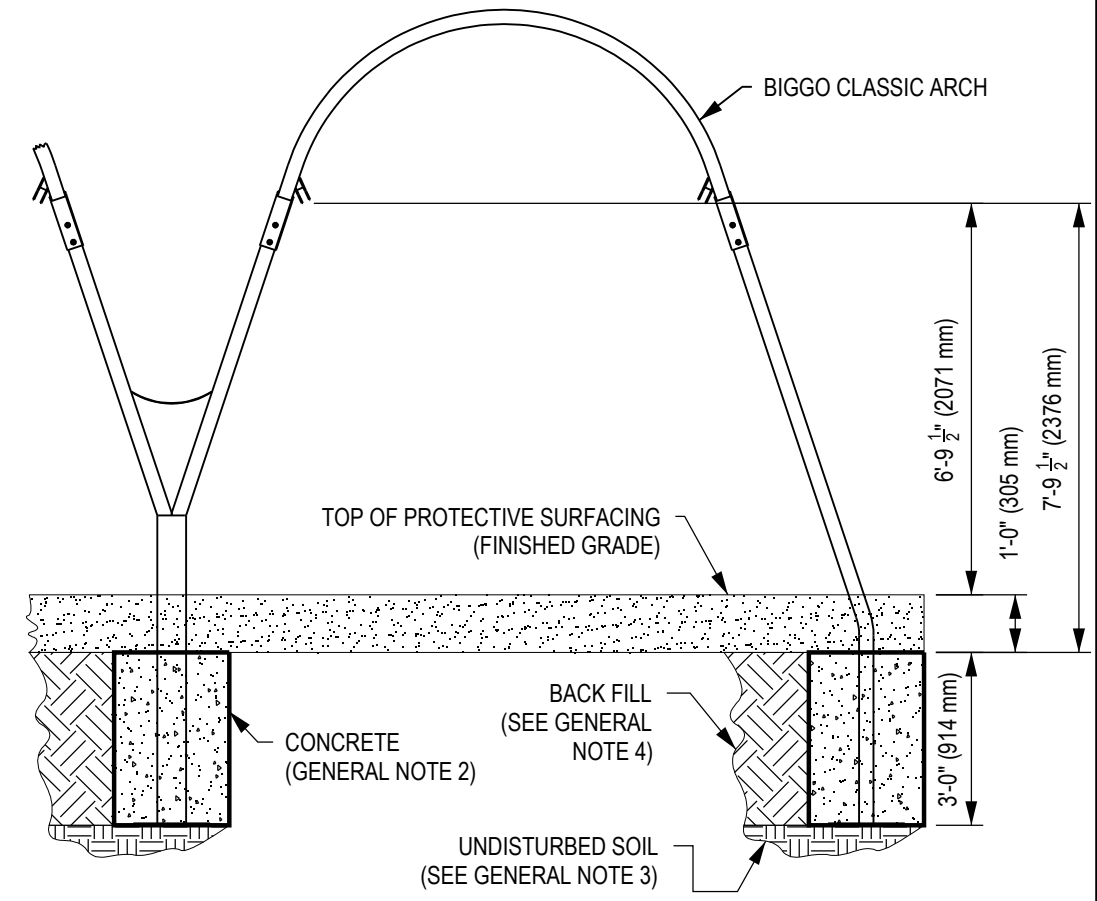

TYPICAL FOOTING - ELEVATION VIEW

ENGINEERING SEAL:

CLIENT: STOCK
 PROJECT NAME: STOCK
 PRODUCT NO: DX-3100, DX-3200, DX-3300, DX-3600

DRAWING TITLE:
**BIGGO CLASSIC SERIES
 STANDARD FOUNDATION
 DRAWING**

REV: 0	SHEET: 1 OF 1	SHEET SIZE: PA3	SCALE: NTS
--------	---------------	-----------------	------------

DESIGNED BY: A. NISBET DATE: 2015-05-11

DRAWN BY: W. MCNAIR DATE: 2018-11-16

CHECKED BY: S. ALKATHERI DATE: 2022-04-01

REVIEWED BY: DATE:

APPROVED BY: DATE:

DYNAMO
 PLAYGROUNDS

Local: 613-446-0030
 Toll free: 800-790-0034
 Email: info@dynamoplaygrounds.com
 Fax: 613-446-0034
 URL: www.dynamoplaygrounds.com