



NOTE: ALL DIMENSIONS ARE IN MILLIMETRES
UNLESS OTHERWISE SPECIFIED.

DOCUMENT No:	200-000-204				
REVISION HISTORY					
REV	DESCRIPTION	REF. No.	DATE	DRWN BY:	RWD BY:
0	Initial Release	1781D	2018-09-19	-	-

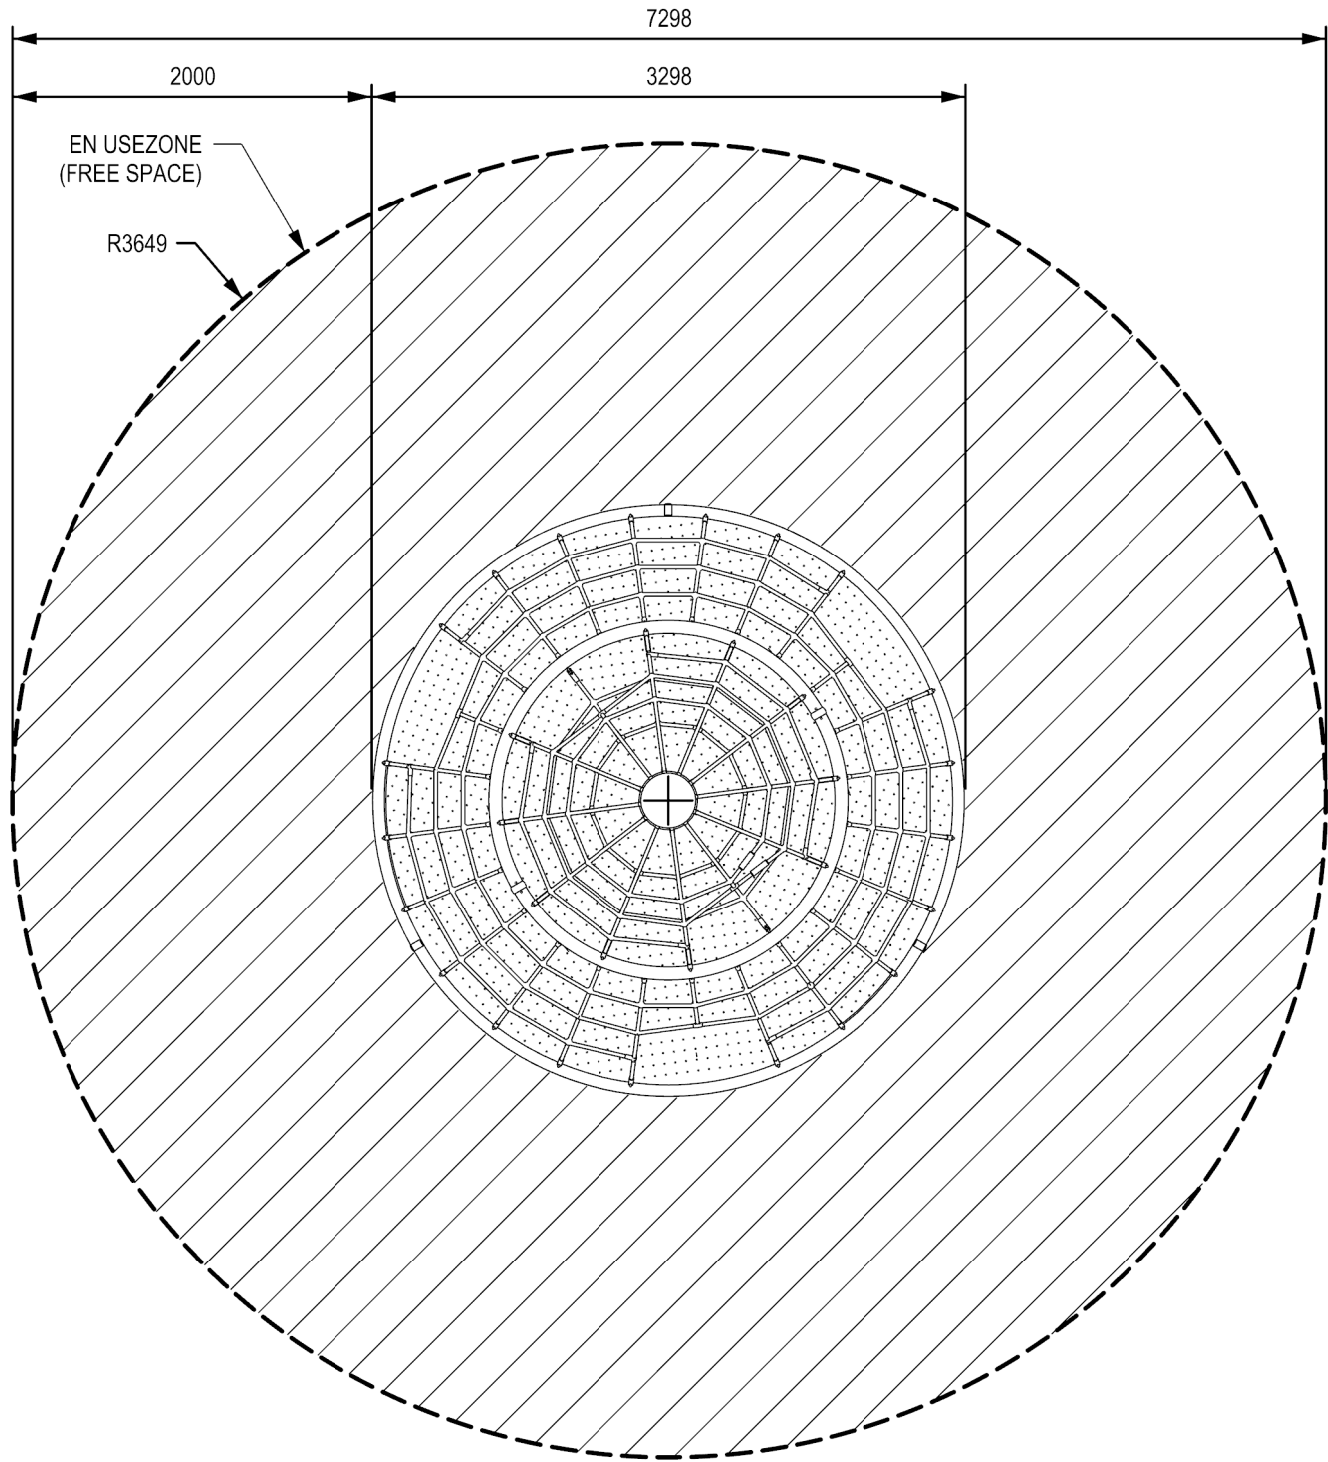

EN FREE SPACE (USE ZONE) - PLAN VIEW

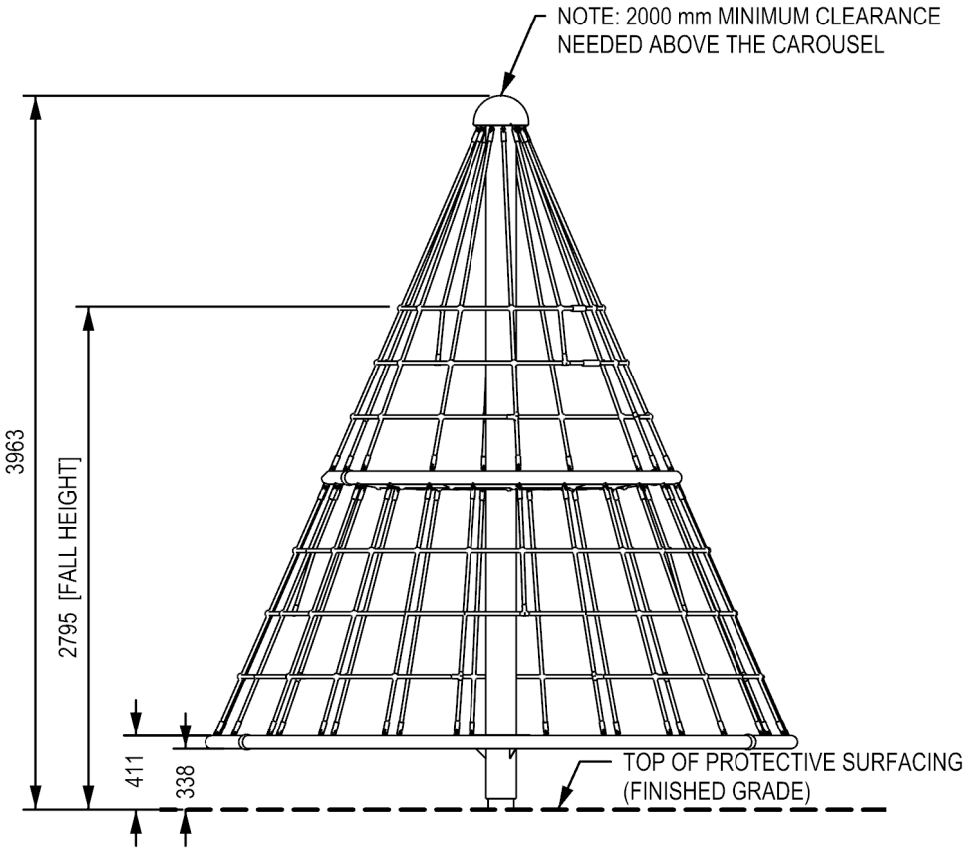

ELEVATION VIEW


CLIENT:	STOCK
PROJECT NAME:	STOCK
PRODUCT NO:	DX-2100-F, DX-2100

DRAWING TITLE:
**FULL SIZED APOLLO
EN USE ZONE
(FREE SPACE) DRAWING**

REV:	SHEET:	SHEET SIZE:	SCALE:
0	1 OF 1	PA3	NTS
DESIGNED BY:	WILLIAM MCNAIR	DATE:	2018-04-17
DRAWN BY:	WILLIAM MCNAIR	DATE:	2018-09-19
CHECKED BY:		DATE:	
CHECKED BY:		DATE:	
REVIEWED BY:		DATE:	


DYNAMO
PLAYGROUNDS

Local: 613-446-0030
Toll free: 800-790-0034
Email: info@dynamoplaygrounds.com
Fax: 613-446-0034
URL: www.dynamoplaygrounds.com

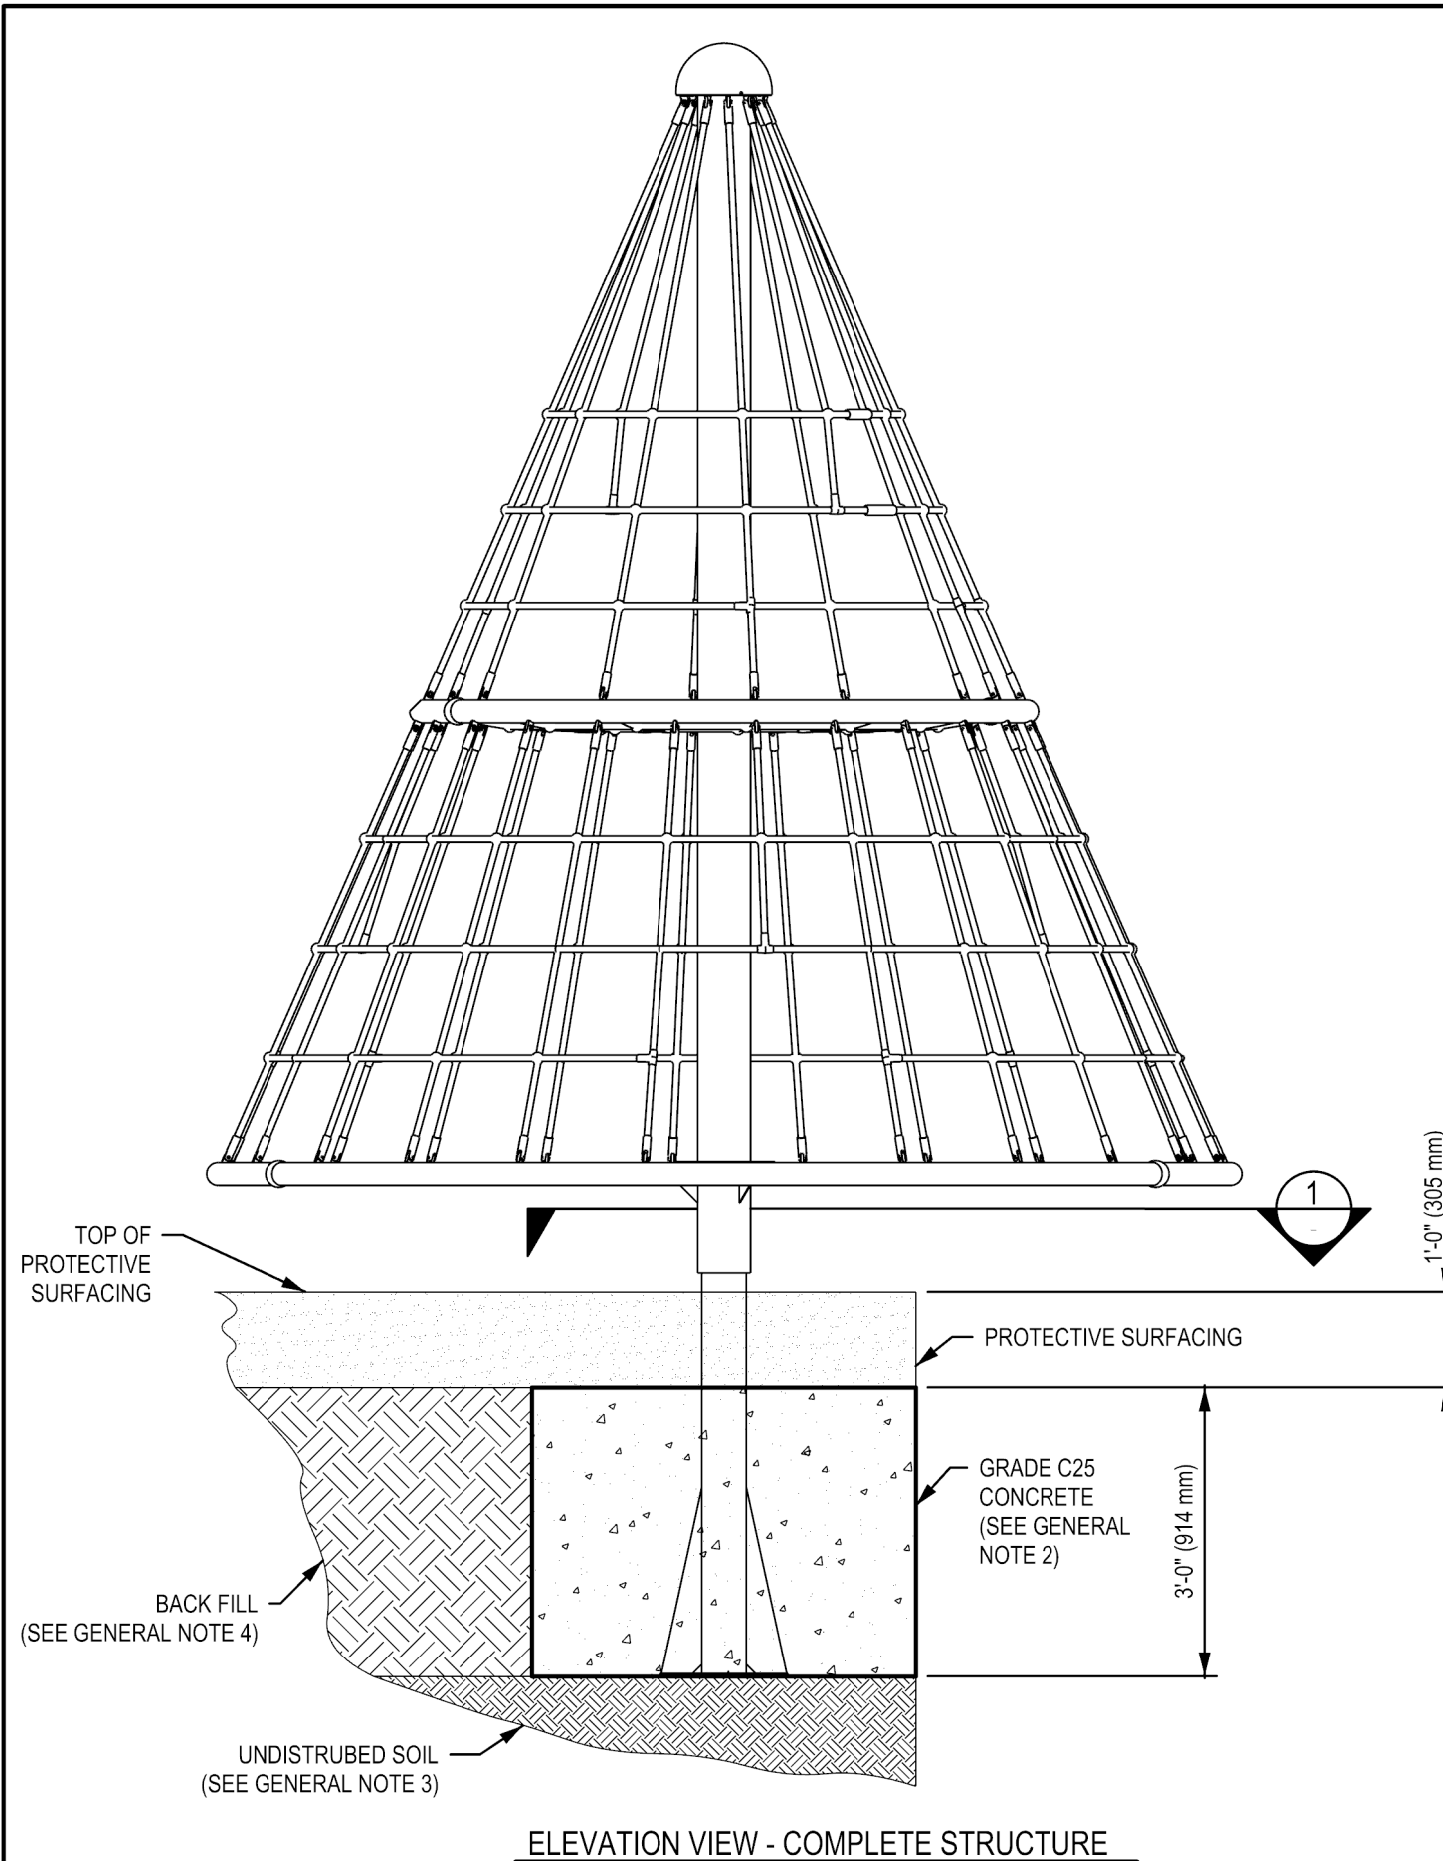

GENERAL NOTES:

1. THE FOUNDATION IN THE DRAWING TO BE USED AS A MINIMUM GUIDELINE.
2. THE CONCRETE SHALL BE GRADE C25 (CHARACTERISTIC STRENGTH OF 3500 PSI AT 28 DAYS) MINIMUM.
3. THE FOUNDATION SHALL BE PLACED ON FIRM, UNDISTURBED SOIL SURFACE. WHEREVER EXCAVATION OCCURS BELOW THE DESIGNED FOUNDATION LEVEL, WELL COMPACTED BACK FILL OR LEAN CONCRETE SHALL BE USED FOR LEVELING.
4. BACKFILLING FOR FOUNDATION SHALL BE PLACED EVENLY IN 6" (150mm) LAYERS. LAYERS SHALL BE WELL COMPACTED.
5. THE FOUNDATION DESIGN IS SUITABLE FOR SOIL WITH A BEARING CAPACITY OF 1600 PSF (80 KPA) AND ABOVE.
6. THE FOUNDATION DESIGN IS SUITABLE FOR SOIL WITH FROST LINE OF 4' (1200 MM) OR LESS.

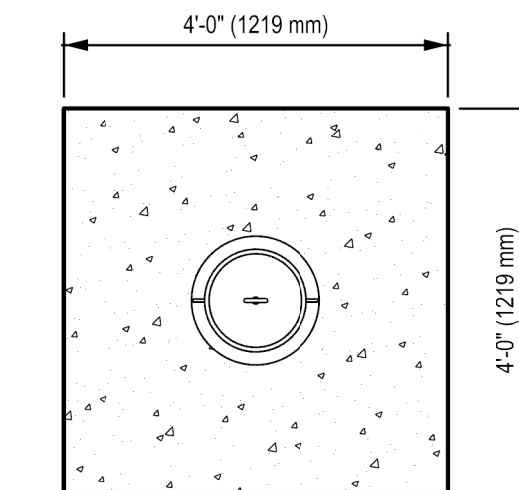

1 PLAN VIEW - POST ONLY

DOCUMENT No: 200-000-200

REVISION HISTORY					
REV	DESCRIPTION	REF. No.	DATE	DRWN BY:	RWD BY:
0	Initial Release	1781D	-	-	-

ENGINEERING SEAL:

CLIENT: STOCK
 PROJECT NAME: STOCK
 PRODUCT NO: DX-2100-F, DX-2100

DRAWING TITLE:
FULL SIZED APOLLO FOOTING DRAWING

REV:	SHEET:	SHEET SIZE:	SCALE:
0	1 OF 1	PA3	NTS
DESIGNED BY:	JASON ZHAI	DATE:	2017-12-19
DRAWN BY:	WILLIAM MCNAIR	DATE:	2018-04-17
CHECKED BY:		DATE:	
CHECKED BY:		DATE:	
REVIEWED BY:		DATE:	

DYNAMO
PLAYGROUNDS

Local: 613-446-0030
 Toll free: 800-790-0034
 Email: info@dynamoplaygrounds.com
 Fax: 613-446-0034
 URL: www.dynamoplaygrounds.com