


1 ASTM PLAN VIEW

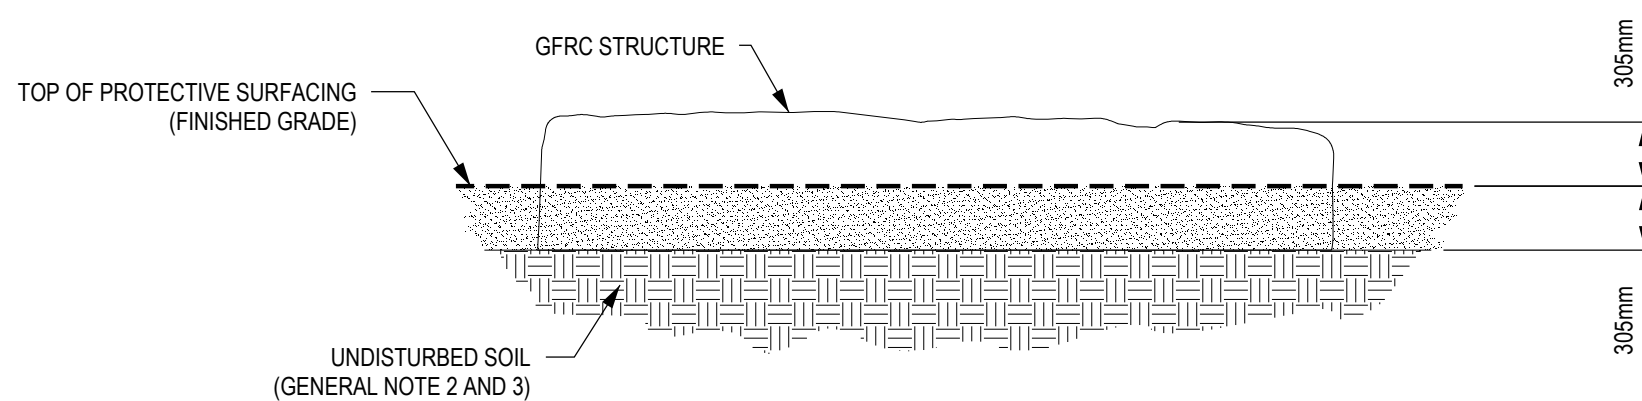

2 ELEVATION VIEW

GENERAL NOTES:

1. THE FOUNDATION IN THE DRAWING TO BE USED AS A MINIMUM GUIDELINE. CHECK WITH LOCAL ENGINEERS
2. THE FOUNDATION SHALL BE PLACED ON FIRM, UNDISTURBED SOIL SURFACE. WHEREVER EXCAVATION OCCURS BELOW THE DESIGNED FOUNDATION LEVEL, WELL COMPACTED BACK FILL OR LEAN CONCRETE SHALL BE USED FOR LEVELING.
3. BACKFILLING FOR FOUNDATION SHALL BE PLACED EVENLY IN 6" (150mm) LAYERS. LAYERS SHALL BE WELL COMPACTED.

DOCUMENT No: 200-000-320

| REVISION HISTORY | | | | | |
|------------------|---|----------|------------|----------|---------|
| REV | DESCRIPTION | REF. No. | DATE | DRWN BY: | RWD BY: |
| 0 | Initial Release | | - | - | |
| 1 | Drawing updated according to the latest install | | 2021-06-08 | SA | JC |

ENGINEERING SEAL:

CLIENT: STOCK
 PROJECT NAME: STOCK
 PRODUCT NO: NP-AP009

DRAWING TITLE:
**BALANCE LOG EN
 USE ZONE AND
 FOUNDATION DRAWING**

| | | | |
|--------|---------------|-----------------|------------|
| REV: 1 | SHEET: 1 OF 1 | SHEET SIZE: PA3 | SCALE: NTS |
|--------|---------------|-----------------|------------|

| | |
|------------------------|------------------|
| DESIGNED BY: | DATE: |
| DRAWN BY: DESIGN DEPT. | DATE: 2018-10-12 |
| CHECKED BY: J.CHEN | DATE: 2021-06-08 |
| REVIEWED BY: | DATE: |
| APPROVED BY: | DATE: |

DYNAMO
PLAYGROUNDS

Local: 613-446-0030
 Toll free: 800-790-0034
 Email: info@dynamoplaygrounds.com
 Fax: 613-446-0034
 URL: www.dynamoplaygrounds.com