



DOCUMENT No: 200-000-348

REVISION HISTORY					
REV	DESCRIPTION	REF. No.	DATE	DRWN BY:	RWD BY:
0	INITIAL RELEASE		-	XX	
1	FOUNDATION SPECS REMOVED, DRAWING TITLE CHANGED	P# 1906410 -USA-6	2021-09-25	SA	JC

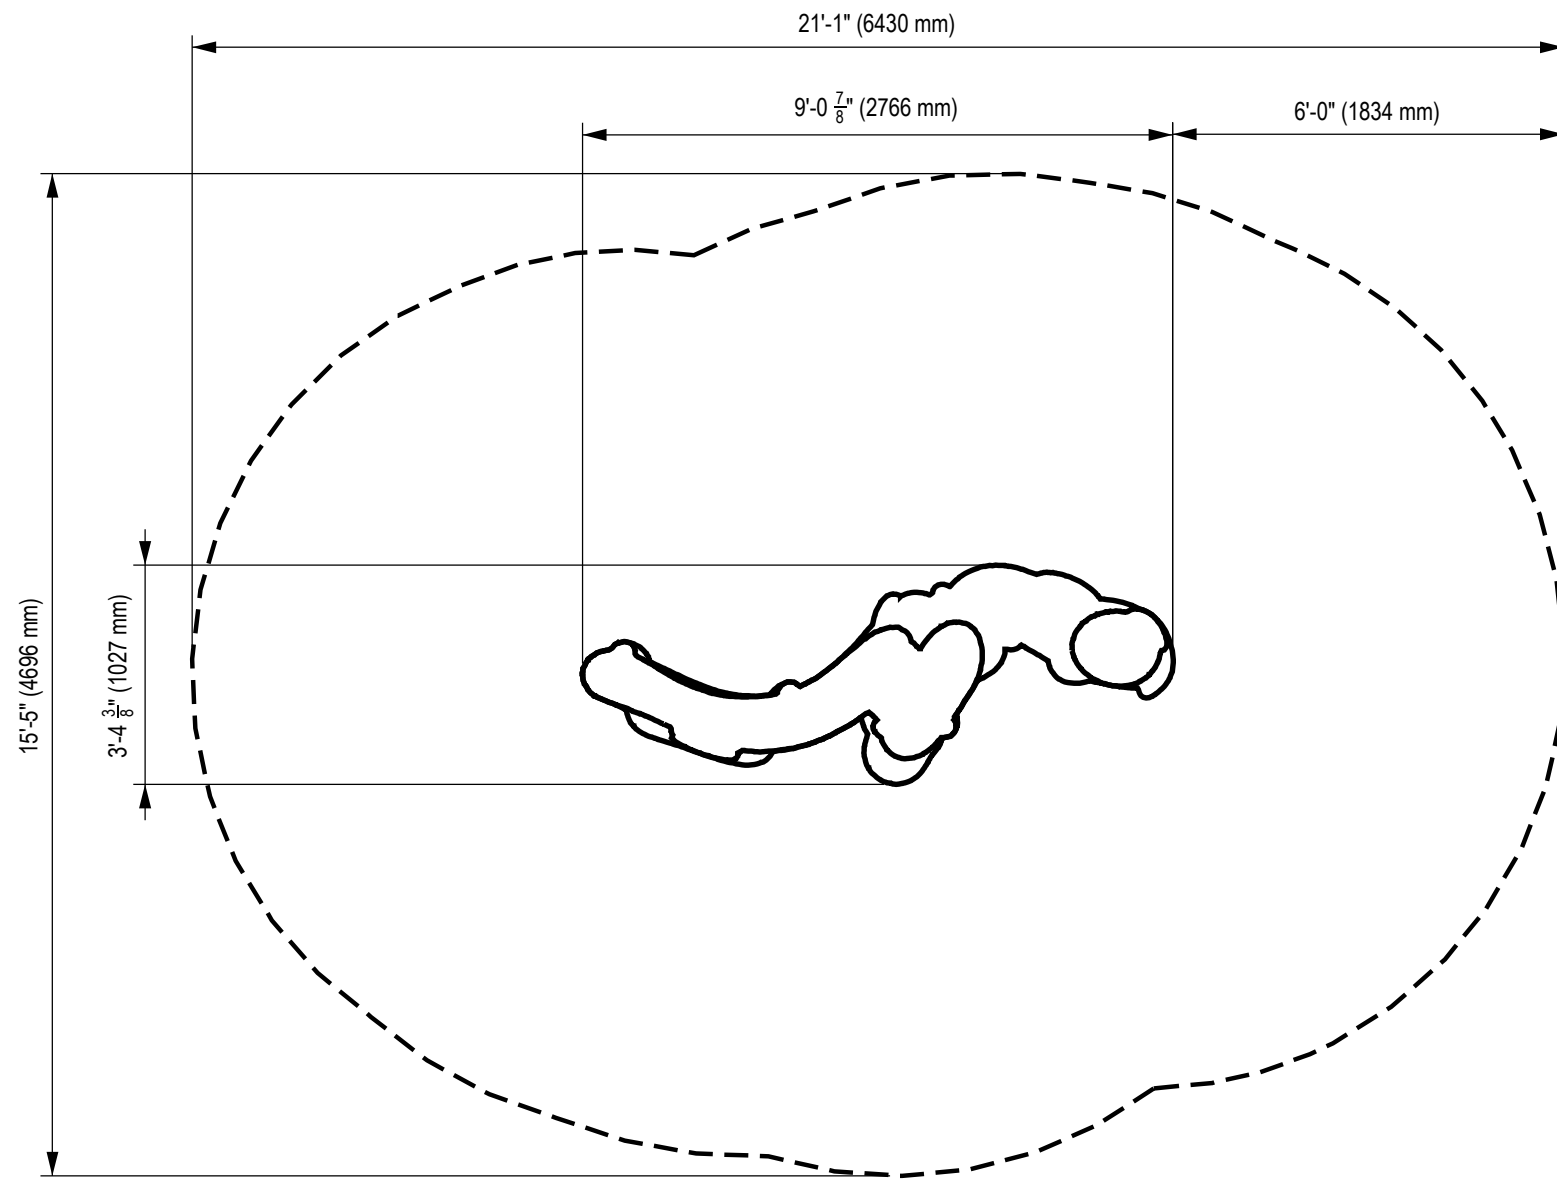

1 ASTM USE ZONE PLAN VIEW

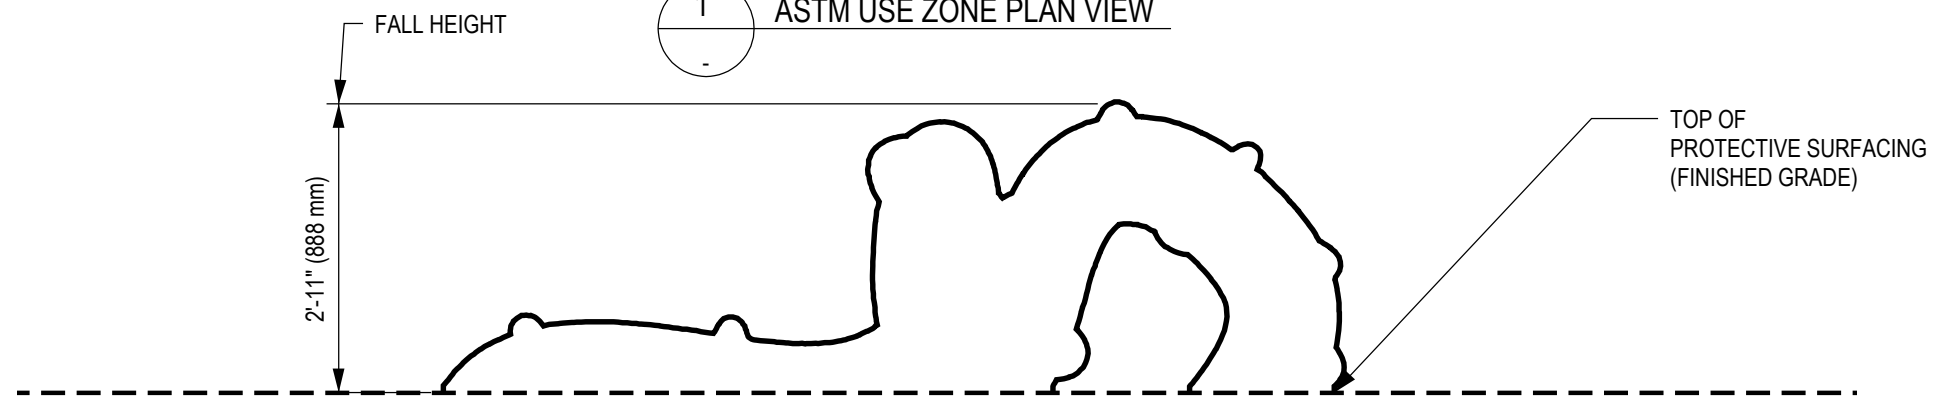

2 ELEVATION VIEW

ENGINEERING SEAL:

CLIENT: STOCK
 PROJECT NAME: STOCK
 PRODUCT NO: NP-AP026

DRAWING TITLE:
**MELROSE VINES
 ASTM USE ZONE**

REV: 1 SHEET: 1 OF 1 SHEET SIZE: PA3 SCALE: NTS

DESIGNED BY: DATE:
 DRAWN BY: S.ALKATHERI DATE: 2021-09-21
 CHECKED BY: J.CHEN DATE: 2021-09-28
 REVIEWED BY: DATE:
 APPROVED BY: DATE:

DYNAMO
 PLAYGROUNDS




Local: 613-446-0030
 Toll free: 800-790-0034
 Email: info@dynamoplaygrounds.com
 Fax: 613-446-0034
 URL: www.dynamoplaygrounds.com


GENERAL NOTES:

1. THE FOUNDATION IN THE DRAWING TO BE USED AS A MINIMUM GUIDELINE. CHECK WITH LOCAL ENGINEERS
2. THE CONCRETE SHALL BE CHARACTERISTIC STRENGTH OF 4000 PSI (28MPa) AT 28 DAYS WITH FIBRE REINFORCEMENT MINIMUM.
3. THE FOUNDATION SHALL BE PLACED ON FIRM, UNDISTURBED SOIL SURFACE. WHEREVER EXCAVATION OCCURS BELOW THE DESIGNED FOUNDATION LEVEL, WELL COMPACTED BACK FILL OR LEAN CONCRETE SHALL BE USED FOR LEVELING.
4. BACKFILLING FOR FOUNDATION SHALL BE PLACED EVENLY IN 6" (150mm) LAYERS. LAYERS SHALL BE WELL COMPACTED.
5. THE FOUNDATION DESIGN IS SUITABLE FOR SOIL WITH A BEARING CAPACITY OF 1600 PSF (80 KPA) AND ABOVE.

REVISION HISTORY					
REV	DESCRIPTION	REF. No.	DATE	DRWN BY:	RWD BY:
0	INITIAL RELEASE. FOUNDATIONS SEPERATED FROM LAYOUT DRAWINGS.	P# 1906410-USA-6	2021-09-21	SA	JC

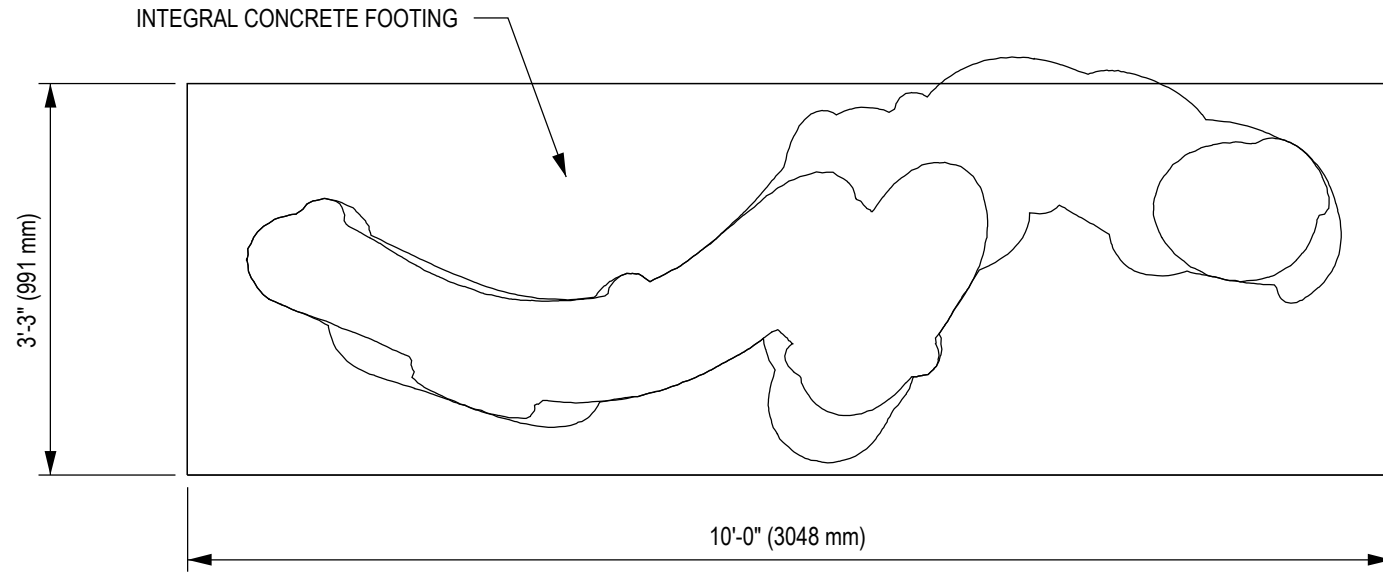

1 FOUNDATION LAYOUT PLAN VIEW

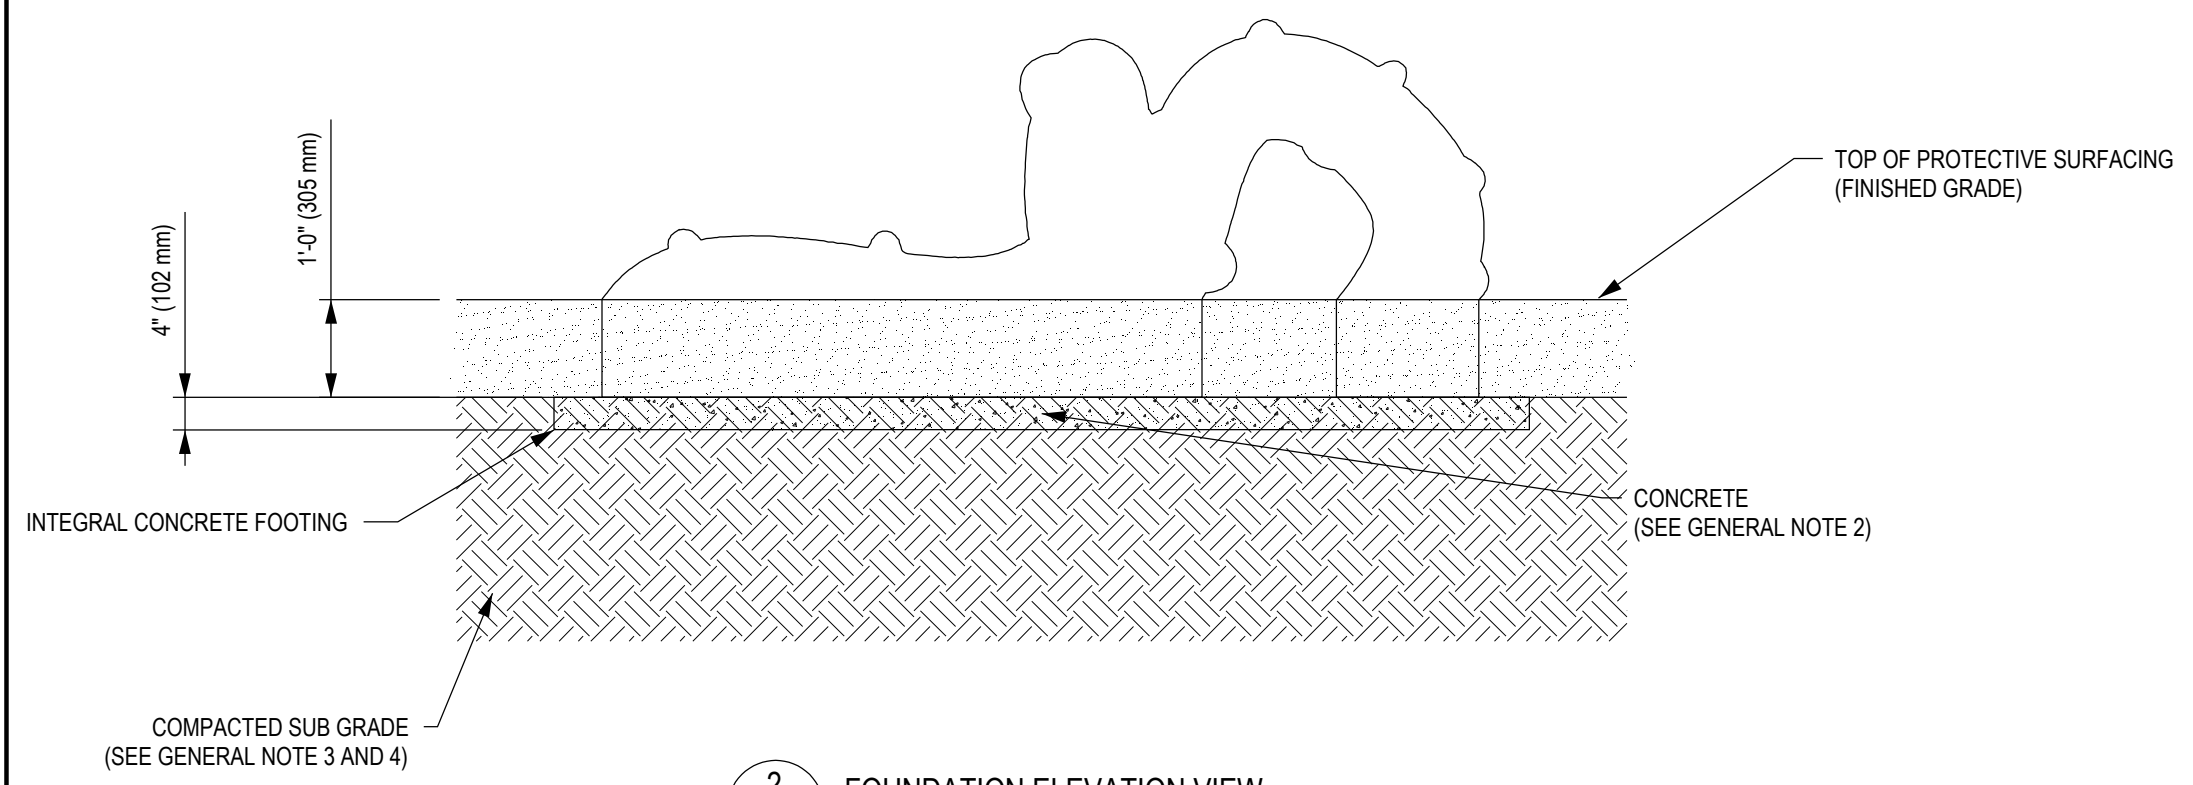

2 FOUNDATION ELEVATION VIEW

ENGINEERING SEAL:

CLIENT:	STOCK
PROJECT NAME:	STOCK
PRODUCT NO:	NP-AP026

DRAWING TITLE:
**MELROSE VINES
 FOUNDATION DRAWING**

REV:	SHEET:	SHEET SIZE:	SCALE:
0	1 OF 1	PA3	NTS
DESIGNED BY:	DATE:		
DRAWN BY:	DATE:		
CHECKED BY:	DATE:		
REVIEWED BY:	DATE:		
APPROVED BY:	DATE:		

DYNAMO
PLAYGROUNDS

Local: 613-446-0030
 Toll free: 800-790-0034
 Email: info@dynamoplaygrounds.com
 Fax: 613-446-0034
 URL: www.dynamoplaygrounds.com