


USE ZONE - PLAN VIEW

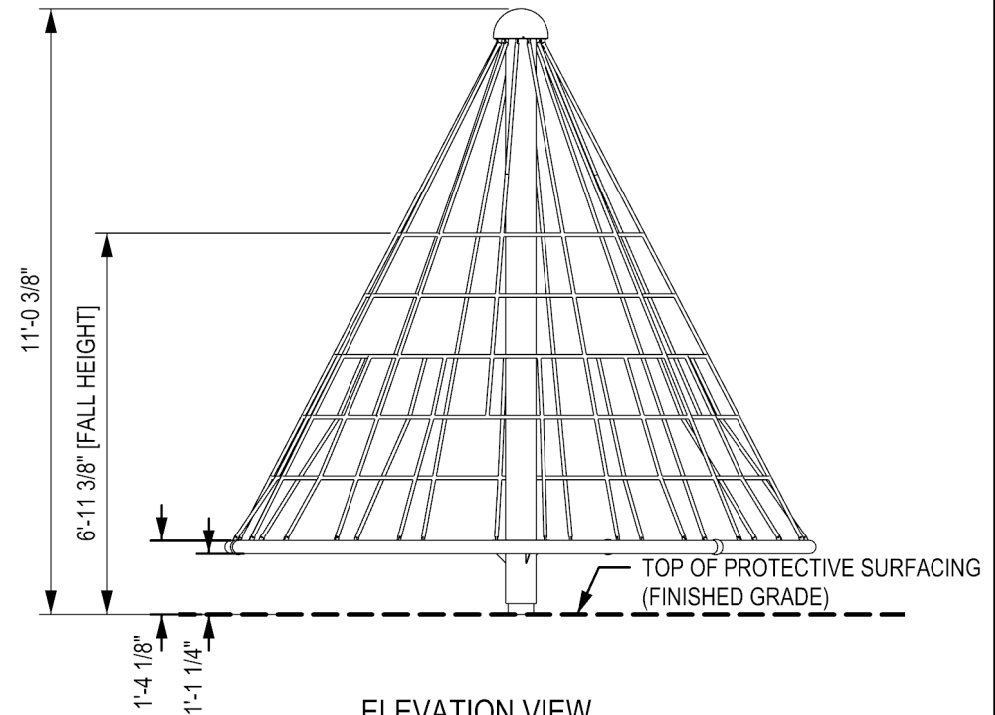

ELEVATION VIEW

DOCUMENT No:		200-000-432			
REVISION HISTORY					
REV	DESCRIPTION	REF. No.	DATE	DRWN BY:	RWD BY:
0	Initial Release	xx	-	-	-
1	Design changed for new net.	WO# 1943D	2018-10-25	WMc	JZ
CLIENT: STOCK					
PROJECT NAME: STOCK					
PRODUCT NO: DX-2000-F, DX-2000					
DRAWING TITLE: MID SIZED APOLLO ASTM USE ZONE (SAFETY AREA) DRAWING					
REV: 1	SHEET: 1 OF 1	SHEET SIZE: PA3	SCALE: NTS		
DESIGNED BY: WILLIAM MCNAIR		DATE: 2018-09-20			
DRAWN BY: WILLIAM MCNAIR		DATE: 2018-09-20			
CHECKED BY: J. ZHAI		DATE: 2018-10-26			
CHECKED BY:		DATE:			
REVIEWED BY:		DATE:			

DYNAMO
PLAYGROUNDS

Local: 613-446-0030
Toll free: 800-790-0034
Email: info@dynamoplaygrounds.com
Fax: 613-446-0034
URL: www.dynamoplaygrounds.com

REVISION HISTORY					
REV	DESCRIPTION	REF. No.	DATE	DRWN BY:	RWD BY:
0	Initial Release	1943D	-	-	-

GENERAL NOTES:

1. THE FOUNDATION IN THE DRAWING TO BE USED AS A MINIMUM GUIDELINE.
2. THE CONCRETE SHALL BE GRADE C25 (CHARACTERISTIC STRENGTH OF 3500 PSI AT 28 DAYS) MINIMUM.
3. THE FOUNDATION SHALL BE PLACED ON FIRM, UNDISTURBED SOIL SURFACE. WHEREVER EXCAVATION OCCURS BELOW THE DESIGNED FOUNDATION LEVEL, WELL COMPACTED BACK FILL OR LEAN CONCRETE SHALL BE USED FOR LEVELING.
4. BACKFILLING FOR FOUNDATION SHALL BE PLACED EVENLY IN 6" (150mm) LAYERS. LAYERS SHALL BE WELL COMPACTED.
5. THE FOUNDATION DESIGN IS SUITABLE FOR SOIL WITH A BEARING CAPACITY OF 1600 PSF (80 KPA) AND ABOVE.
6. THE FOUNDATION DESIGN IS SUITABLE FOR SOIL WITH FROST LINE OF 4' (1200 MM) OR LESS.

ENGINEERING SEAL:

CLIENT: STOCK
 PROJECT NAME: STOCK
 PRODUCT NO: DX-2000-F, DX-2000

DRAWING TITLE:
MID SIZED APOLLO FOOTING DRAWING

REV: 0	SHEET: 1 OF 1	SHEET SIZE: PA3	SCALE: NTS
--------	---------------	-----------------	------------

DESIGNED BY: JASON ZHAI DATE: 2017-12-19

DRAWN BY: WILLIAM MCNAIR DATE: 2018-10-25



CHECKED BY: J.ZHAI DATE: 2018-10-26

CHECKED BY: DATE:

REVIEWED BY: DATE:

DYNAMO
 PLAYGROUNDS

Local: 613-446-0030
 Toll free: 800-790-0034
 Email: info@dynamoplaygrounds.com
 Fax: 613-446-0034
 URL: www.dynamoplaygrounds.com

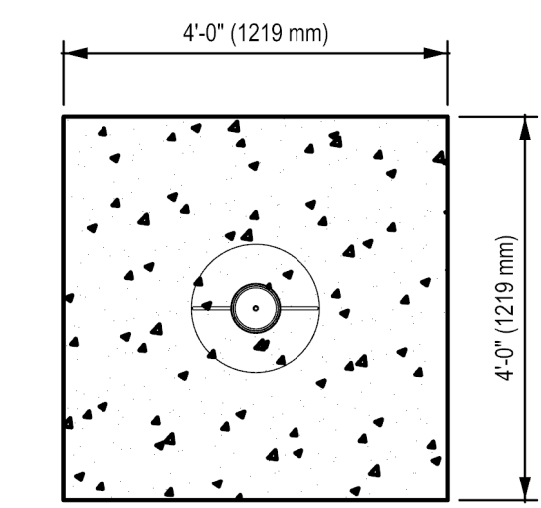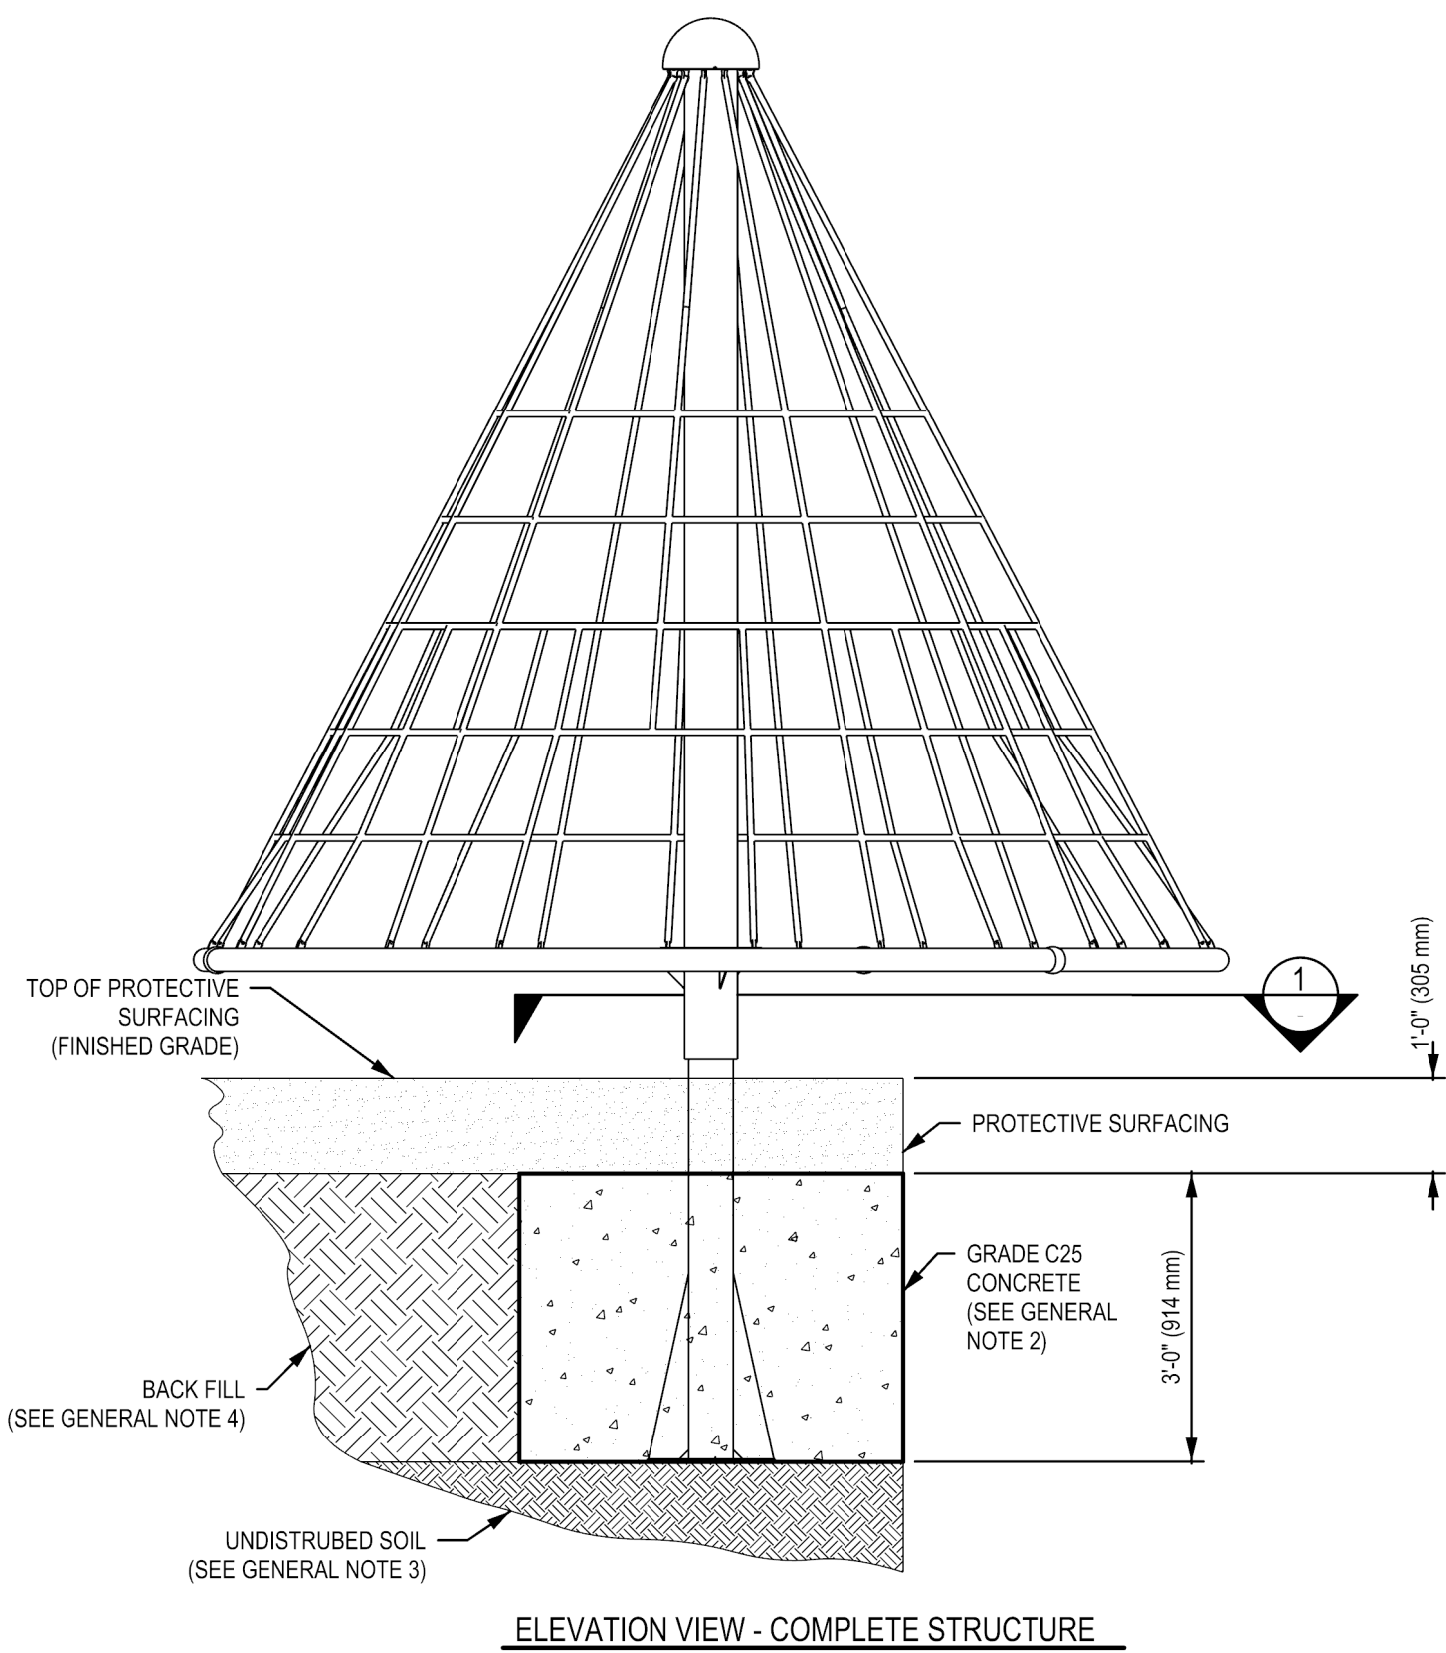

1 PLAN VIEW - POST ONLY