


200-000-604

REVISION HISTORY

REV	DESCRIPTION	REF. No.	DATE	DRWN BY:	RWD BY:
0	Initial Release		-	-	

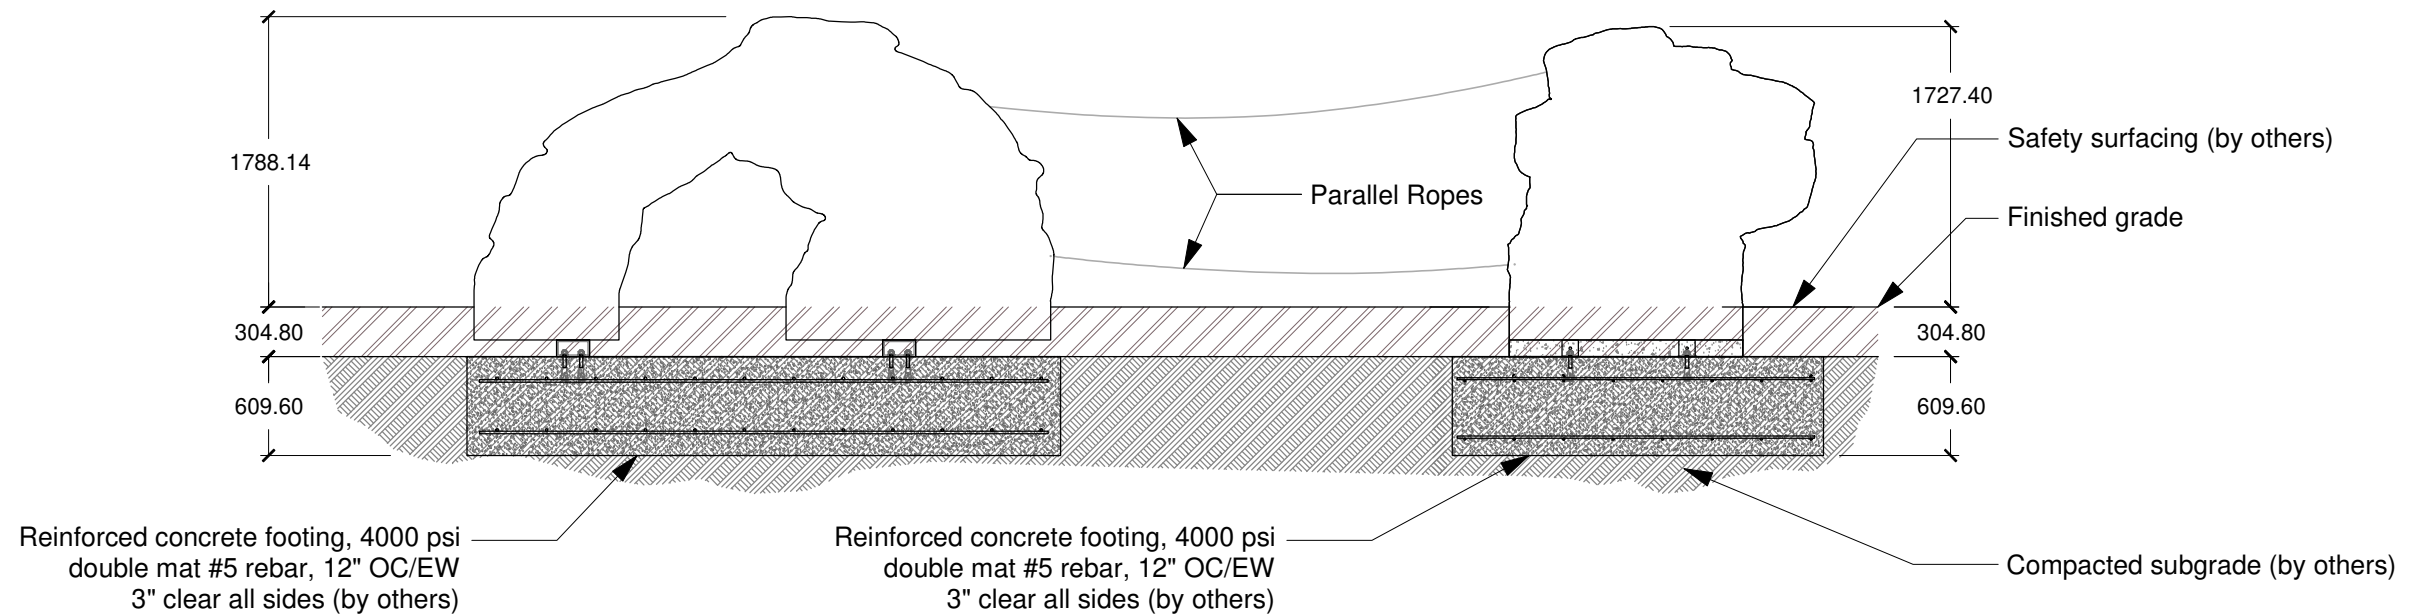

Reinforced concrete footing, 4000 psi double mat #5 rebar, 12" OC/EW 3" clear all sides (by others)

Reinforced concrete footing, 4000 psi double mat #5 rebar, 12" OC/EW 3" clear all sides (by others)

Compacted subgrade (by others)


ENGINEERING SEAL:

CLIENT:

PROJECT NAME:

PRODUCT NO:  
**NP-CMB002**

DRAWING TITLE:  
**CSA 2D LAYOUT**

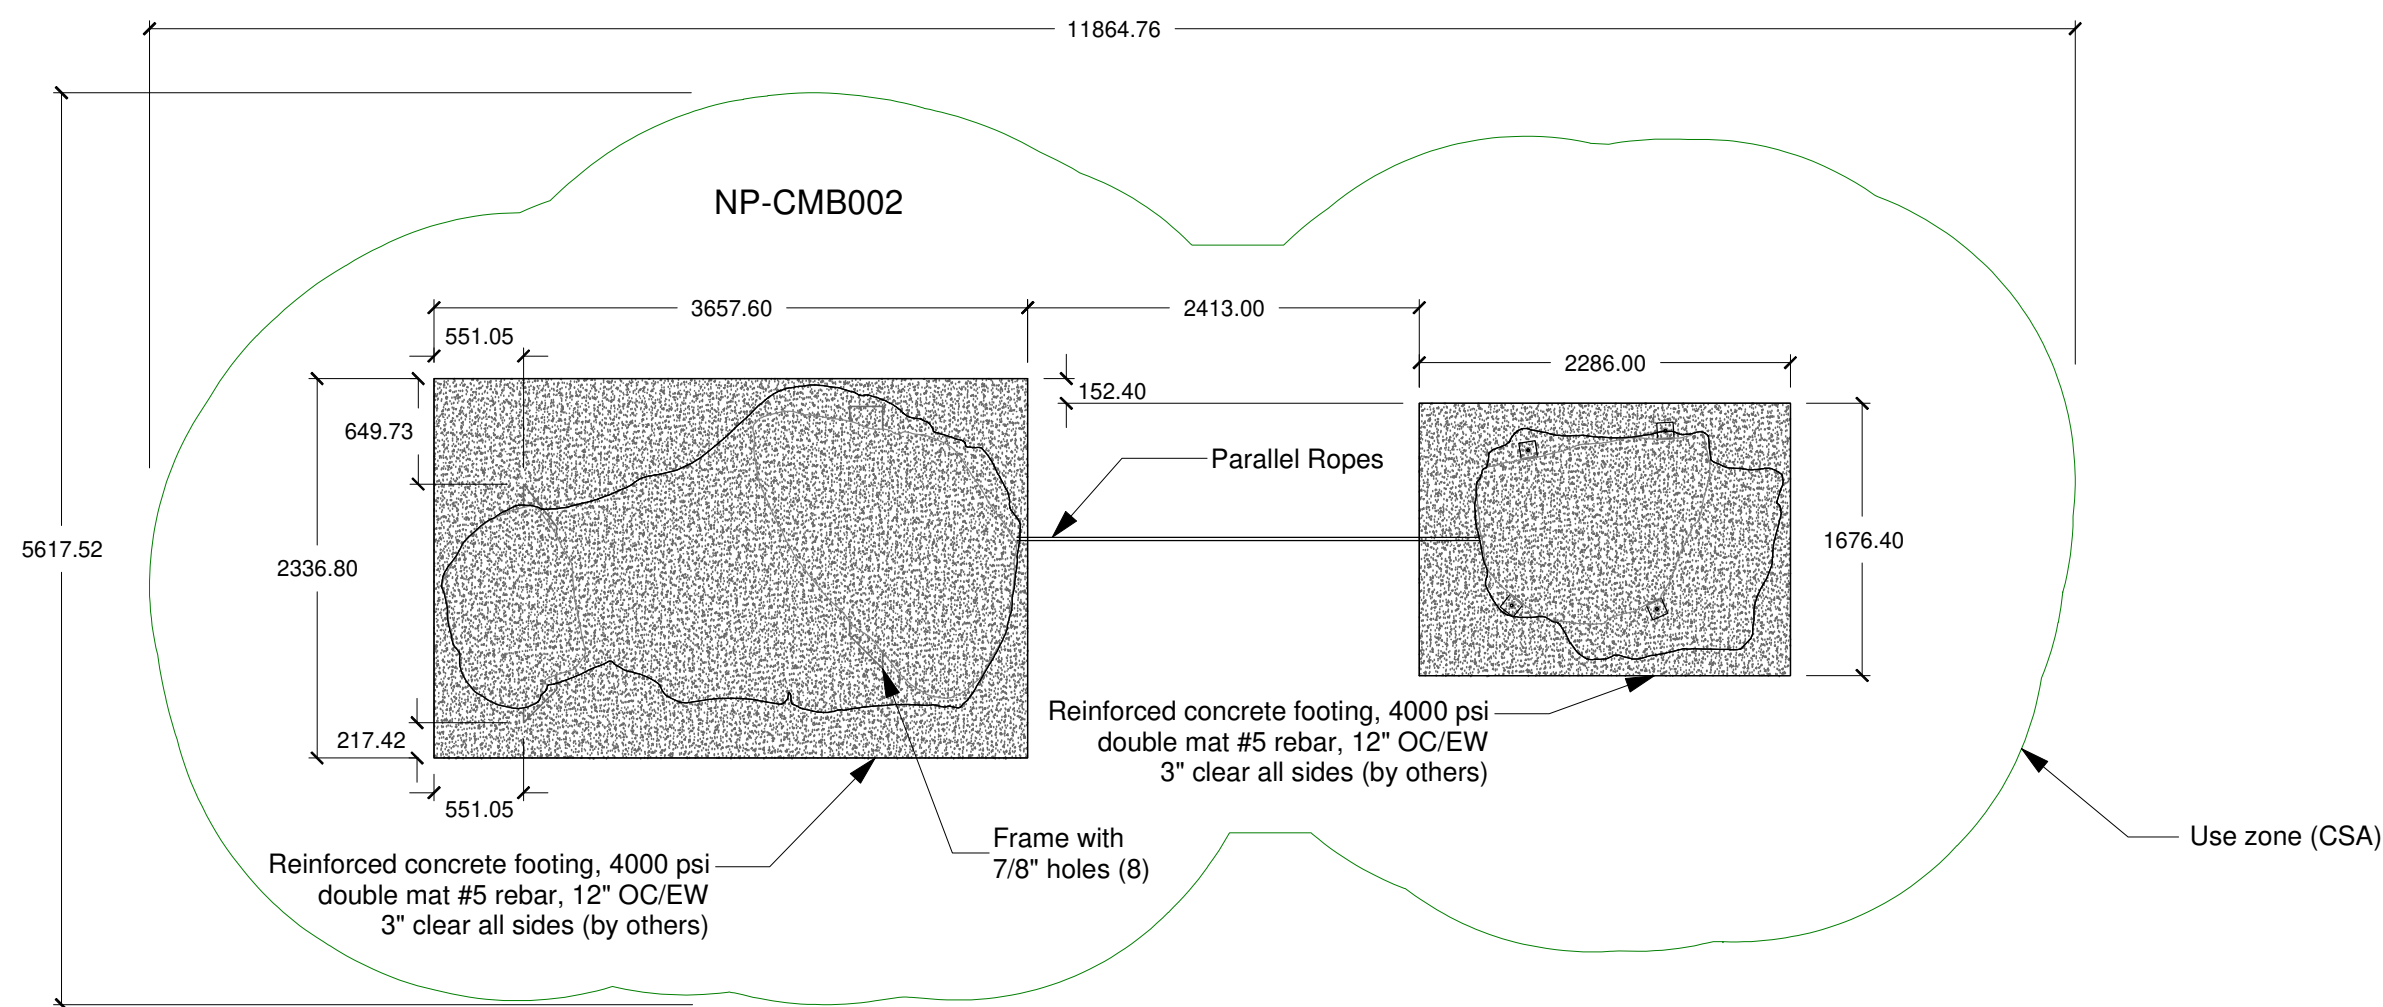

Reinforced concrete footing, 4000 psi double mat #5 rebar, 12" OC/EW 3" clear all sides (by others)

Reinforced concrete footing, 4000 psi double mat #5 rebar, 12" OC/EW 3" clear all sides (by others)

Use zone (CSA)

REV:	SHEET:	SHEET SIZE:	SCALE:
0	1 OF 1	PA3	NTS
DESIGNED BY:	DATE:	YYYY-MM-DD	
DRAWN BY:	DATE:	YYYY-MM-DD	
CHECKED BY:	DATE:		
CHECKED BY:	DATE:		
REVIEWED BY:	DATE:		

**DYNAMO**  
PLAYGROUNDS

Local: 613-446-0030  
Toll free: 800-790-0034  
Email: info@dynamoplaygrounds.com  
Fax: 613-446-0034  
URL: www.dynamoplaygrounds.com